



**1 SECOND FLOOR PLAN**  
 SCALE 1:100 M

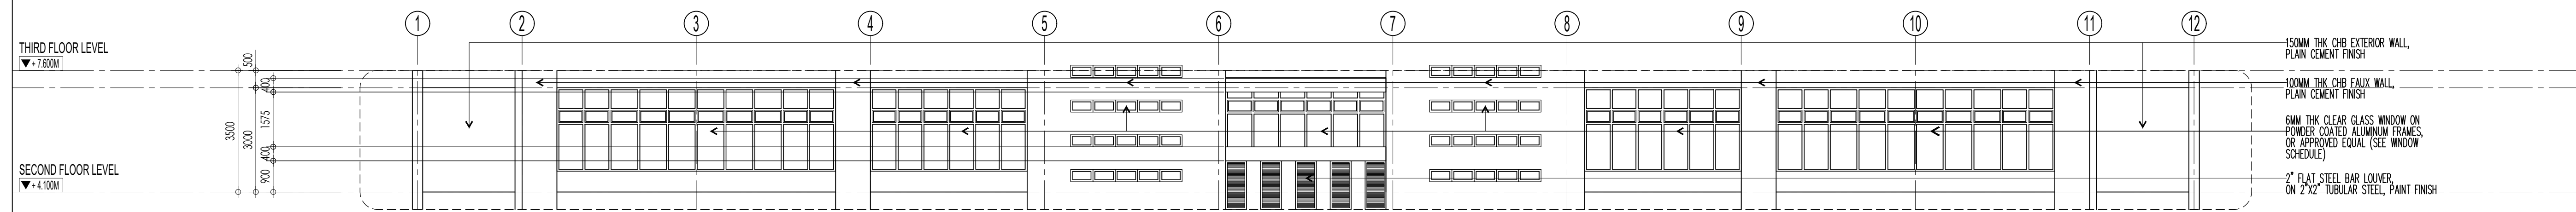

**2 SECOND FLOOR FRONT ELEVATION**  
 SCALE 1:100 M

150MM THK CHB EXTERIOR WALL, PLAIN CEMENT FINISH  
 100MM THK CHB FAUX WALL, PLAIN CEMENT FINISH  
 6MM THK CLEAR GLASS WINDOW ON POWDER COATED ALUMINUM FRAMES, OR APPROVED EQUAL (SEE WINDOW SCHEDULE)  
 2" FLAT STEEL BAR LOUVER ON 2"x2" TUBULAR STEEL, PAINT FINISH

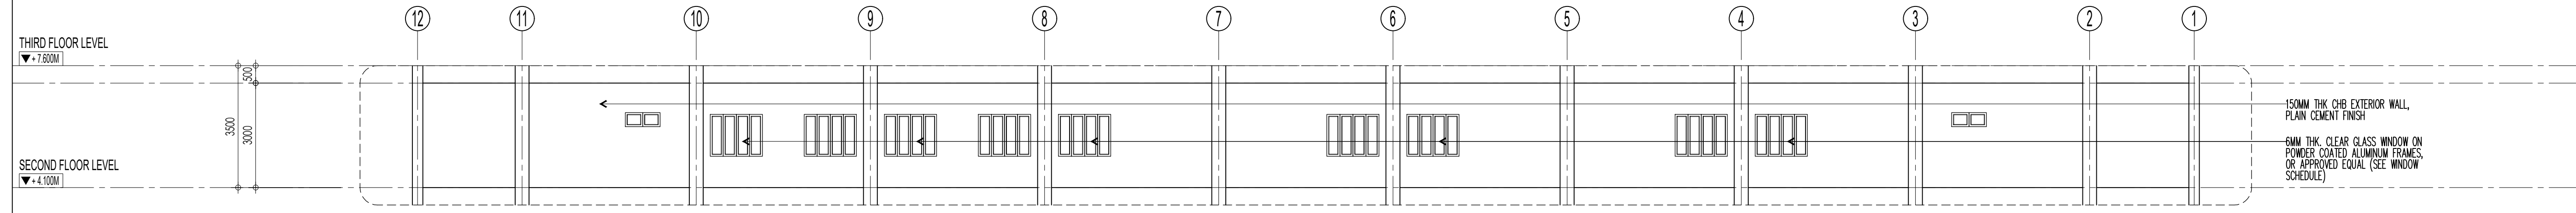

**3 SECOND FLOOR REAR ELEVATION**  
 SCALE 1:100 M

150MM THK CHB EXTERIOR WALL, PLAIN CEMENT FINISH  
 6MM THK CLEAR GLASS WINDOW ON POWDER COATED ALUMINUM FRAMES, OR APPROVED EQUAL (SEE WINDOW SCHEDULE)

<p><b>West Visayas State University</b>          (Formerly Iloilo Normal School)          Luna St., La Paz, Iloilo City 5000          Iloilo, Philippines          *Trunkline: (063) (033) 320-0870 to 79 *Telex No.: (033) 320-0879          *Website: www.wvsu.edu.ph *Email Address: <a href="mailto:president@wvsu.edu.ph">president@wvsu.edu.ph</a></p> <p><b>CAMPUS PHYSICAL PLANNING OFFICE</b></p>	<p>R. A. 545 ART. 2 SEC. 25 (4)</p> <p>ALL DESIGNS, DRAWINGS, SPECIFICATIONS AND COPIES THEREOF, PREPARED AND FURNISHED BY THE ARCHITECT IN CONNECTION WITH THIS PROJECT, ARE INSTRUMENTS OF PROFESSIONAL SERVICE, AS INSTRUMENTS OF PROFESSIONAL SERVICE THEY ARE THE PROPERTY OF THE ARCHITECT WHETHER THE WORK FOR WHICH THEY ARE MADE MAY BE EXECUTED OR NOT, AND NOT TO BE REPRODUCED OR USED ON OTHER WORK EXCEPT BY WRITTEN AGREEMENT WITH THE ARCHITECT.</p>	<p><b>CERTIFIED BY:</b></p>	<p><b>CHECKED BY:</b></p>	<p><b>PROJECT TITLE:</b></p>	<p><b>RECOMMENDING APPROVAL:</b></p>	<p><b>APPROVED BY:</b></p>	<p><b>SHEET CONTENTS:</b></p>	<p><b>SHEET NUMBER</b></p>	
		<p>PRC No.      TIN:</p> <p>PTR No.      D.I.:</p>	<p><b>AR. GERARD L. IBAÑEZ, UAP</b></p> <p>OIC HEAD, CPPO</p>	<p><b>PROPOSED SECOND FLOOR OF WVSU 3-STORY COMMERCIAL BUILDING</b></p> <p>LOCATION : WEST VISAYAS STATE UNIVERSITY - MAIN CAMPUS, LA PAZ, ILOILO CITY</p>	<p><b>WILHELM P. CERBO, Ed.D.</b></p> <p>DIRECTOR, UPDO</p>	<p><b>JOSELITO F. VILLARUZ, M.D., PhD., FPPS</b></p> <p>PRESIDENT, WVSU</p>	<p>AS SHOWN</p>	<p>1 2</p>	<p>A</p>
		<p>DESIGNED BY:      CHECKED BY:</p> <p>ACAD BY: NMM      DATE:</p>							