



DEMOLITION OF EXISTING REAR PARAPET WALL

26.00

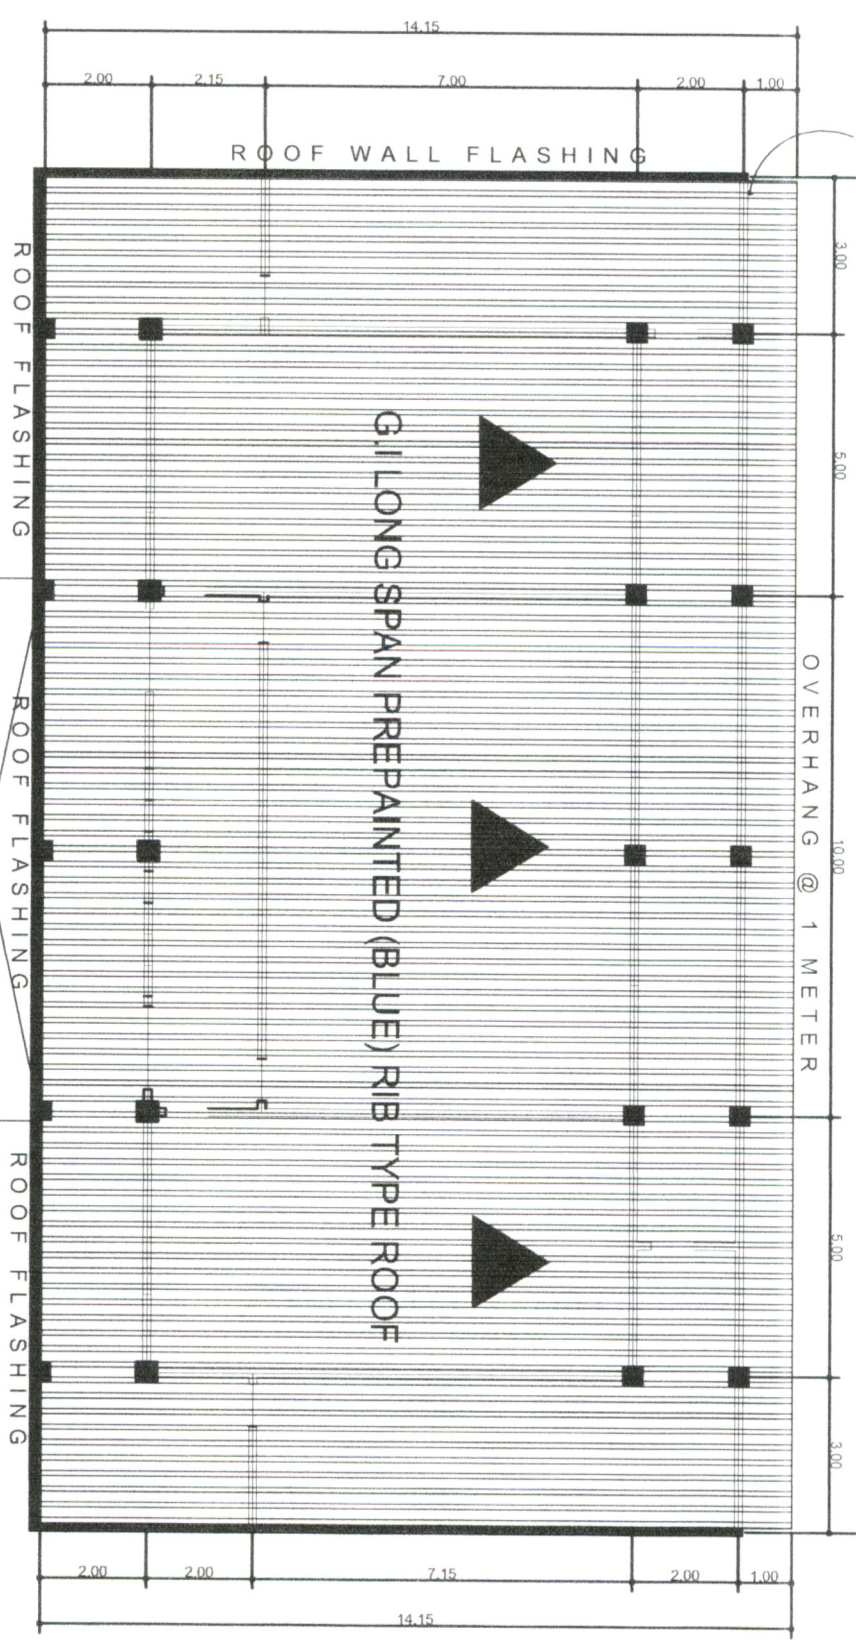

TYPICAL PLAN OF IT & CONFERENCE BUILDING
ROOF PLAN

SCALE: 1:100M

 <p>WEST VISAYAS STATE UNIVERSITY HIMAYAYLAN CITY CAMPUS PLANNING & DEVELOPMENT OFFICE</p>		<p>PROPERTY OF:</p>		<p>PREPARED BY:</p>		<p>PROJECT TITLE:</p>		<p>CONCURRED BY:</p>		<p>RECOMMENDING APPROVAL:</p>		<p>APPROVED BY:</p>		<p>CONTENTS:</p>		<p>SHEET NO:</p>	
<p>AR KENT JOHN S. SEIBERANO, UAP CAMPUS ARCHITECT</p>		<p>REPAIR AND REHABILITATION OF ROOFING WORKS AT WVSU HCC, ICT BUILDING & CONFERENCE HALL BUILDINGS</p>		<p>MARK JIM S. TILLOG, MIT</p>		<p>EDLIN Z. MUZONES</p>		<p>JERANT RAMOS, MPG</p>		<p>GENESIS G. CAMARISTA, Ph. D.</p>		<p>"AS SHOWN"</p>		<p>4</p>		<p>4</p>	
<p>LOCATION: BRGY. CARADO-AN, HIMAYAYLAN CITY NEGROS OCCIDENTAL</p>		<p>DATE ISSUED: 06/17/2023</p>		<p>DATE ISSUED:</p>		<p>CAMPUS PHYSICAL PLANNING OFFICE</p>		<p>HEAD PLANNING & DEVELOPMENT OFFICE</p>		<p>ADMINISTRATIVE OFFICER V</p>		<p>CAMPUS ADMINISTRATOR</p>		<p>DATE: 04/12/2024</p>		<p>4</p>	