

WEST VISAYAS STATE UNIVERSITY
 JANUARY CAMPUS
 JANUARY, ILOILO, PHILIPPINES
 PROJECT PLANNING AND DEV'T. OFFICE

PREPARED BY:
ARCH. JAN HON. ALMAGASAGUN
 PROJECT PLANNING FACILITIES SUPERVISOR
 JANUARY CAMPUS

PROJECT TITLE:
**RENOVATION AND CONSTRUCTION OF 1-UNIT
 ADDITIONAL CLASSROOM FOR THE TIRADOR BUILDING**
 JANUARY, ILOILO

NOTED:
FLORENCIO L. CORDURA JR., MAT. MATH
 HEAD, PDD
 WEST-VISAYAS CAMPUS


APPROVED BY:
GUILLEN P. PONDON, Ed. D., LPT
 CAMPUS ADMINISTRATOR
 WEST-VISAYAS CAMPUS

DATE:


 CAD BY:
ERQ

SHEET CONTENT:
 AS SHOWN


SHEET NUMBER:
1
4

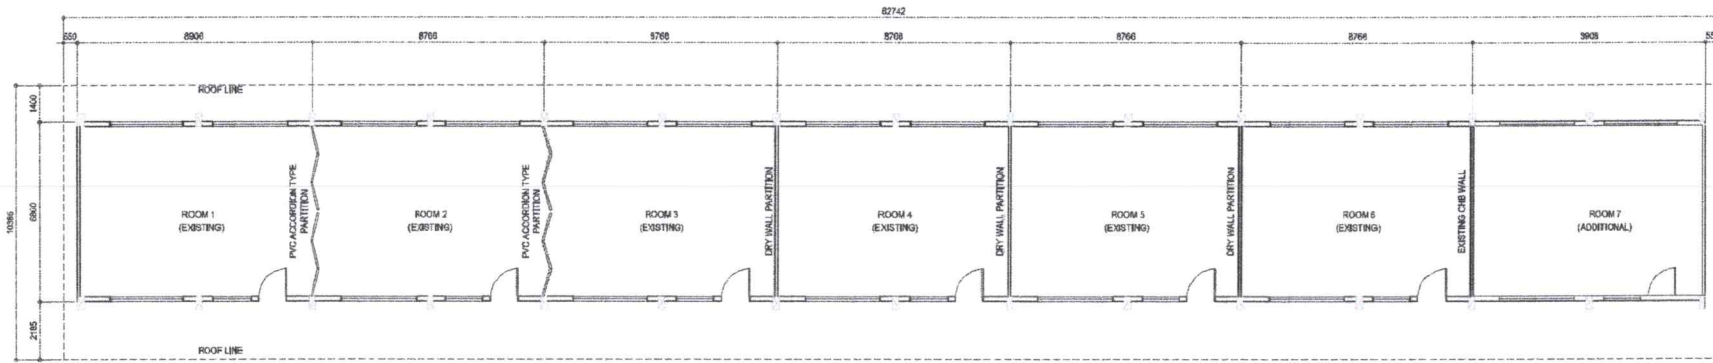

FLOOR PLAN
SCALE 1:100M

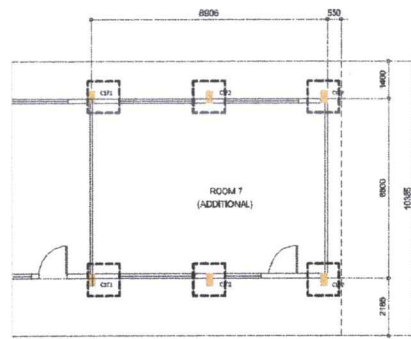


FOUNDATION PLAN OF ROOM 7
SCALE 1:100M

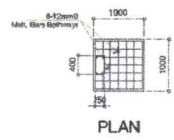


PLAN

C1F1 DETAILS
SCALE NTS

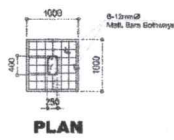


PLAN


C1F2 DETAILS
SCALE NTS

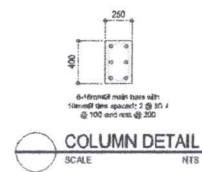


COLUMN DETAIL
SCALE NTS

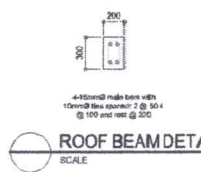


ROOF BEAM DETAIL
SCALE NTS

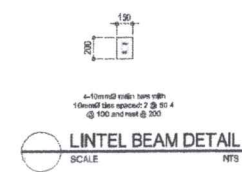


LINTEL BEAM DETAIL
SCALE NTS

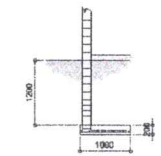

SECTION

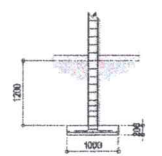

SECTION

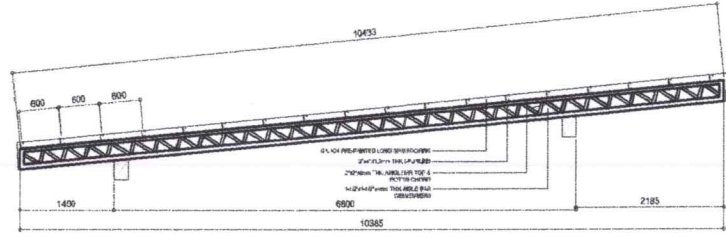

RAFTER DETAIL
SCALE NTS



WEST VISAYAS STATE UNIVERSITY
JANUARY CAMPUS
JANUARY, ILOILO, PHILIPPINES
PROJECT PLANNING AND DEV'T. OFFICE

PREPARED BY:
ARCHITECT: JUAN M. CASASAGUN
PHYSICAL PLANNING & FACILITIES SUPERVISOR
WEST VISAYAS STATE UNIVERSITY

PROJECT TITLE:
**RENOVATION AND CONSTRUCTION OF 1-UNIT
ADDITIONAL CLASSROOM FOR THE TIRADOR BUILDING**
JANUARY, ILOILO


NOTED:
FLORENCE L. CONDURA, JR., NAT. ARCHT.
HEAD, PDD
WEST VISAYAS STATE UNIVERSITY

APPROVED BY:
GUILERMO P. PENON, Ed. D., LPI
CAMPUS ADMINISTRATOR
WEST VISAYAS STATE UNIVERSITY

DATE:
CAD BY:
ESR

SHEET CONTENT:
AS SHOWN

SHEET NUMBER:
2
4

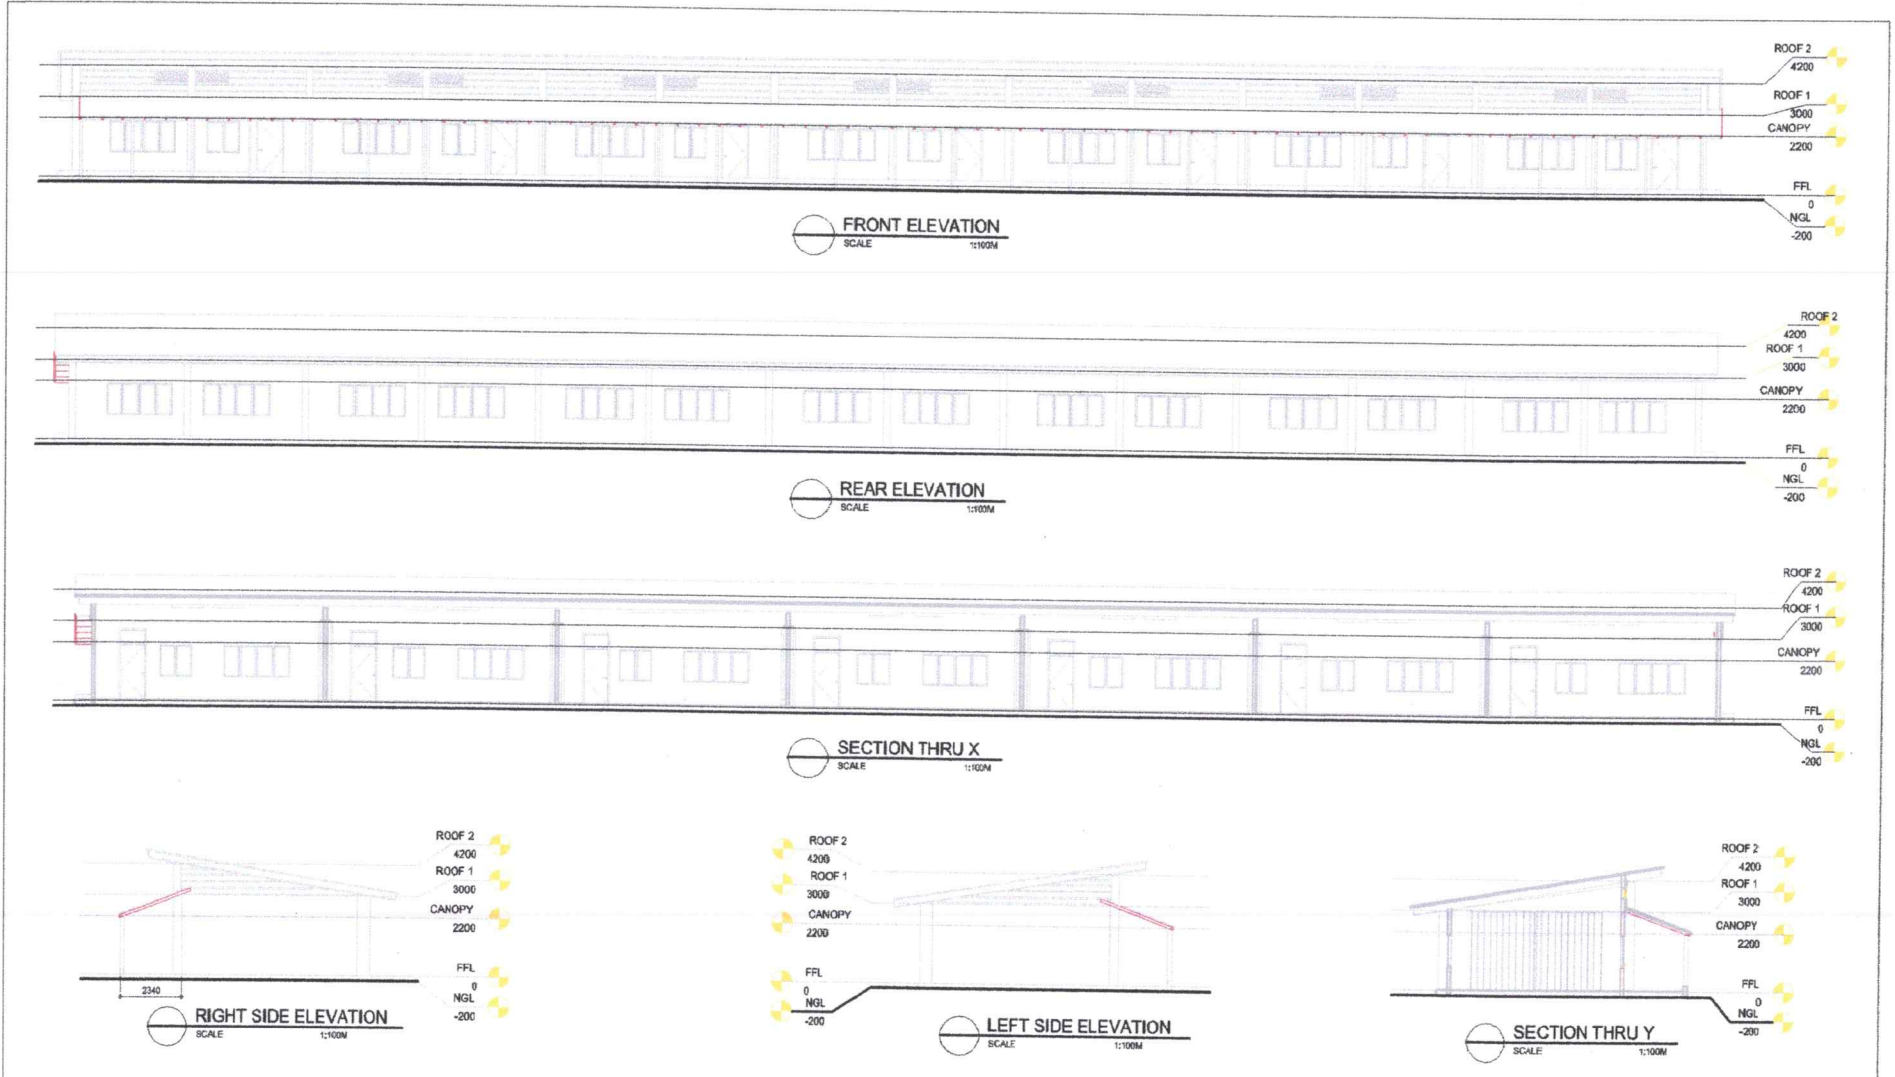

WEST VISAYAS STATE UNIVERSITY
 JANUAY CAMPUS
 JANUAY, ILOILO, PHILIPPINES
 PROJECT PLANNING AND DEV'T. OFFICE

PREPARED BY:
ARCHITECT
 ARCHITECT

PROJECT TITLE:
**RENOVATION AND CONSTRUCTION OF 1-UNIT
 ADDITIONAL CLASSROOM FOR THE TIRADOR BUILDING**

NOTED:
FLORENCE L. CORDURA JR., NAT. ARCHT.
 HEAD, PGO
 WEST VISAYAS CAMPUS


APPROVED BY:
QUILTER R. PENDON, Ed. D., LPT
 CAMPUS ADMINISTRATOR
 WEST VISAYAS CAMPUS

DATE:


 CAD BY:
ESQ

SHEET CONT'NT:
 AS SHOWN

SHEET NUMBER:
3
4

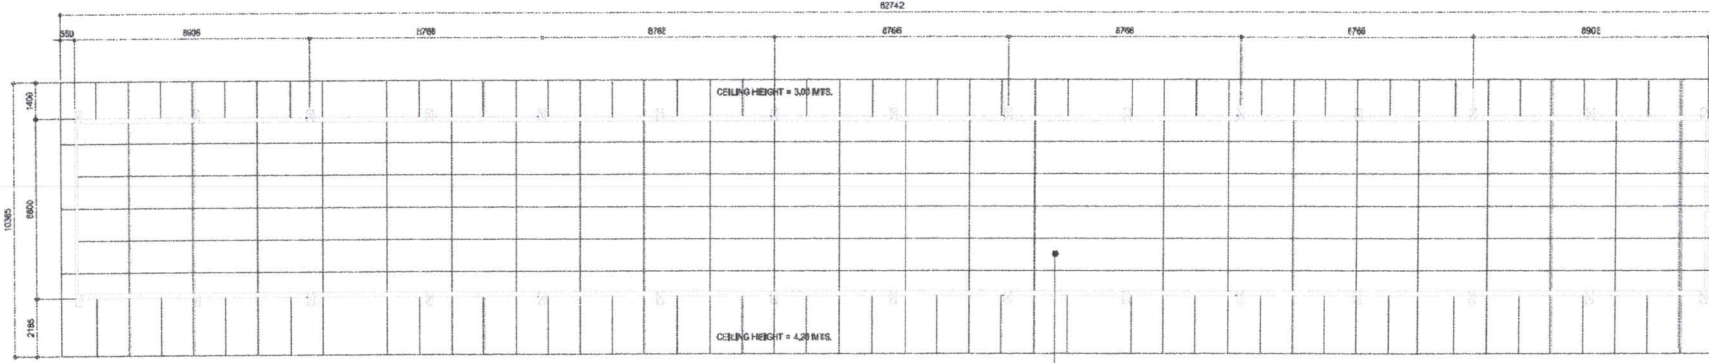

REFLECTED CEILING PLAN
SCALE 1:100M

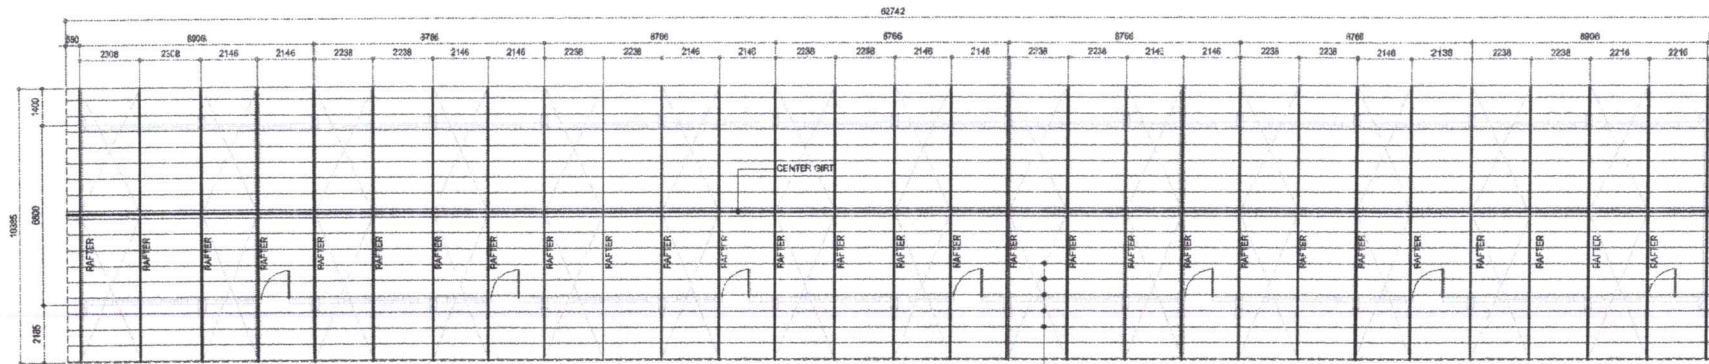

ROOF FRAMING PLAN
SCALE 1:100M



WEST VISAYAS STATE UNIVERSITY
ILOILO CAMPUS
JANUARY, ILOILO, PHILIPPINES
PROJECT PLANNING AND DEVT. OFFICE

PREPARED BY:
ARCH. JANINO ANTONIO SASAGUM
PHYSICAL PLANNING FACILITIES SUPERVISOR
ILOILO CAMPUS

PROJECT TITLE:
**RENOVATION AND CONSTRUCTION OF 1-UNIT
ADDITIONAL CLASSROOM FOR THE TIRADOR BUILDING**
JANUARY, ILOILO

NOTED:
FLORENCE L. VORDURA, JR., B.A.T., M.A.T.H.
HEAD, PPO
ILOILO CAMPUS

APPROVED BY:
GUILLEN S. PENDON, Ed. D., LPT
CAMPUS ADMINISTRATOR
ILOILO CAMPUS

DATE:

CAD BY:
SKR

SHEET CONTENT:
AS SHOWN

SHEET NUMBER:
4
4