


SITE DEVELOPMENT PLAN
SCALE NTS

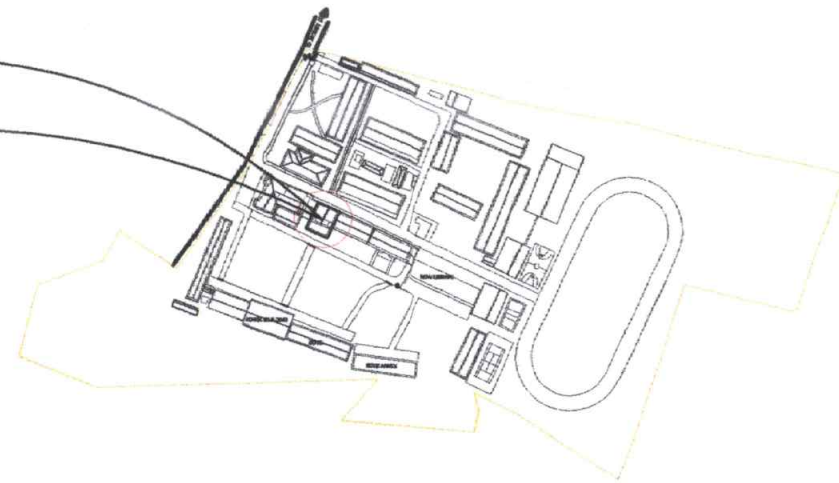

VICINITY PLAN
SCALE NTS



WEST VISAYAS STATE UNIVERSITY
JANUARY CAMPUS
JANUARY, ILOILO, PHILIPPINES
PROJECT PLANNING AND DEVT. OFFICE

PREPARED BY:
[Signature]
JAN-NG A. ALIBASAGUN, UAP
CAMPUS ARCHITECT
WVSU-JANUARY CAMPUS

NOTED BY:
[Signature]
EMMANUEL M. SALAMANCA, Ed.D.
SUPERVISOR, CPD
WVSU-JANUARY CAMPUS

PROJECT TITLE:
**RENOVATION OF THE CAMPUS STAGE -
PHASE 1**
LOCATION: WVSU-JANUARY CAMPUS, CABAJOSE D. BRAÑA ST., JANUARY, ILOILO


RECOMMENDING APPROVAL:
[Signature]
FLORENCIO L. CORDOBA, JR., MAT. MATH
COORDINATOR, PDG
WVSU-JANUARY CAMPUS

APPROVED BY:
[Signature]
GUILERMO R. PENDON, Ed. D., LPT
CAMPUS ADMINISTRATOR
WVSU-JANUARY CAMPUS


DATE:
02-08-24
CAD BY:
[Signature]

SHEET CONTENT:
AS SHOWN


SHEET NUMBER:
1
5

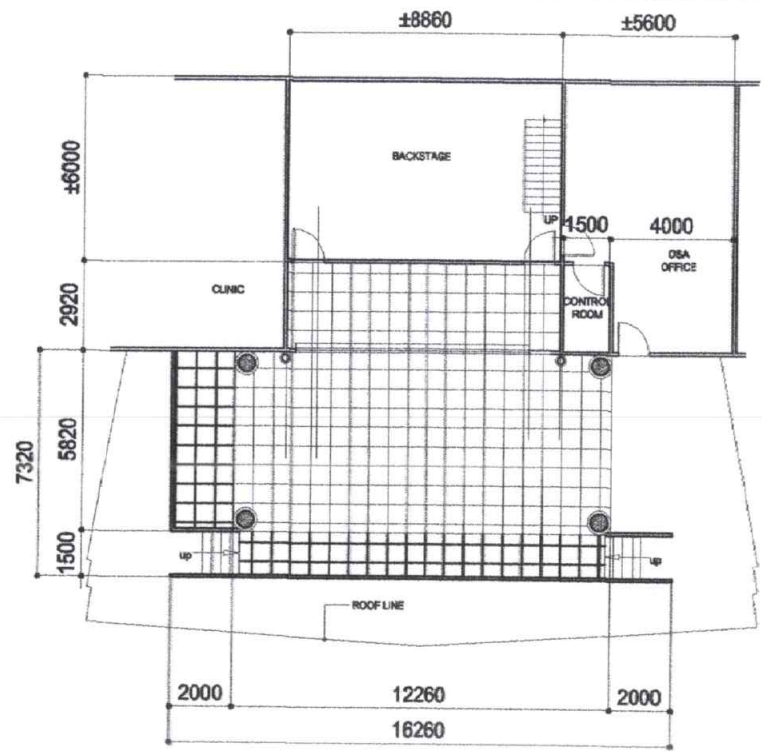


GROUND FLOOR PLAN
SCALE 1:100 M

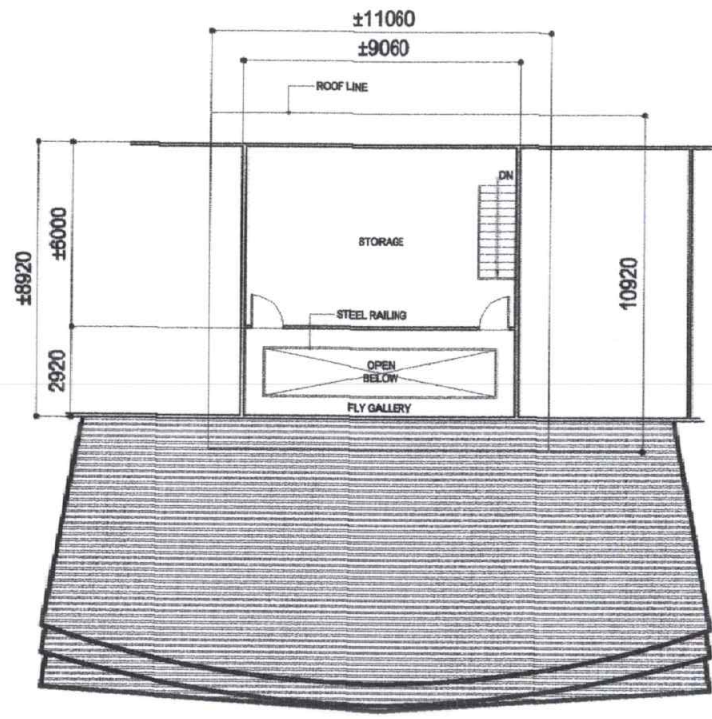

SECOND FLOOR PLAN
SCALE 1:100 M

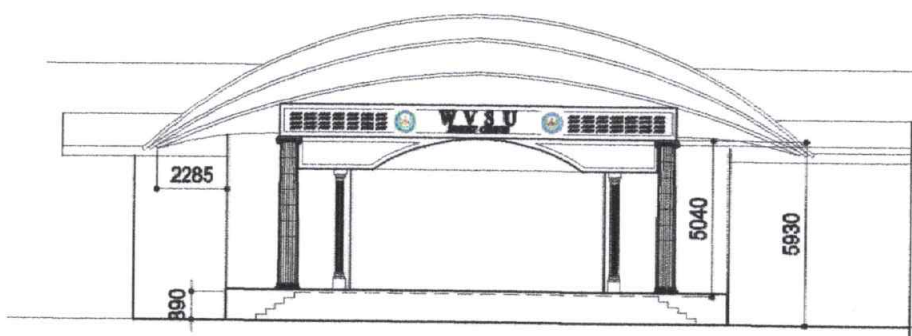

FRONT ELEVATION
SCALE 1:100 M

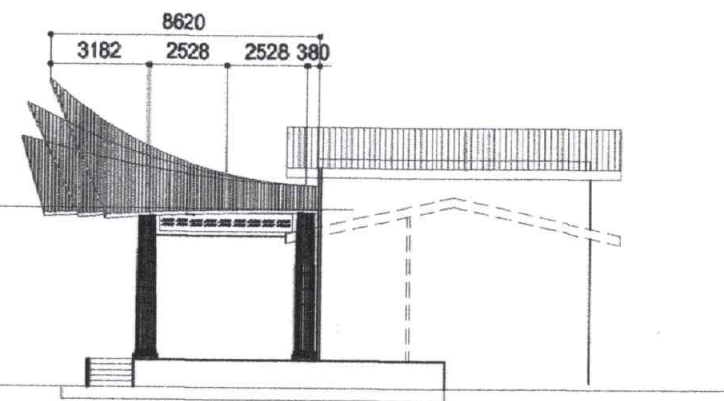

TYPICAL SIDE ELEVATION
SCALE 1:100 M



WEST VISAYAS STATE UNIVERSITY
JANUARY CAMPUS
JANUARY, ILOILO, PHILIPPINES
PROJECT PLANNING AND DEVT. OFFICE

PREPARED BY:
[Signature]
JAN NC A. ALINDABAGUIN, UAP
CAMPUS ARCHITECT
WVSU-JANUARY CAMPUS

NOTED BY:
[Signature]
EMMANUEL M. SALAMANCA, Ed.D.
SUPERVISOR, OPD
WVSU-JANUARY CAMPUS

PROJECT TITLE:
RENOVATION OF THE CAMPUS STAGE - PHASE 1
LOCATION: WVSU-JANUARY CAMPUS, CABESA JOSE D. BRAÑA ST., JANUARY, ILOILO


RECOMMENDING APPROVAL:
[Signature]
FLORENCIO L. CORDAÑA JR., MAT. MATH
COORDINATOR, PDD
WVSU-JANUARY CAMPUS

APPROVED BY:
[Signature]
GUILLERMO P. PERDON, Ed. D., LPT
CAMPUS ADMINISTRATOR
WVSU-JANUARY CAMPUS


DATE:
02-08-24
CAD BY:
[Signature]

SHEET CONTENT:
AS SHOWN


SHEET NUMBER:
2 / 5

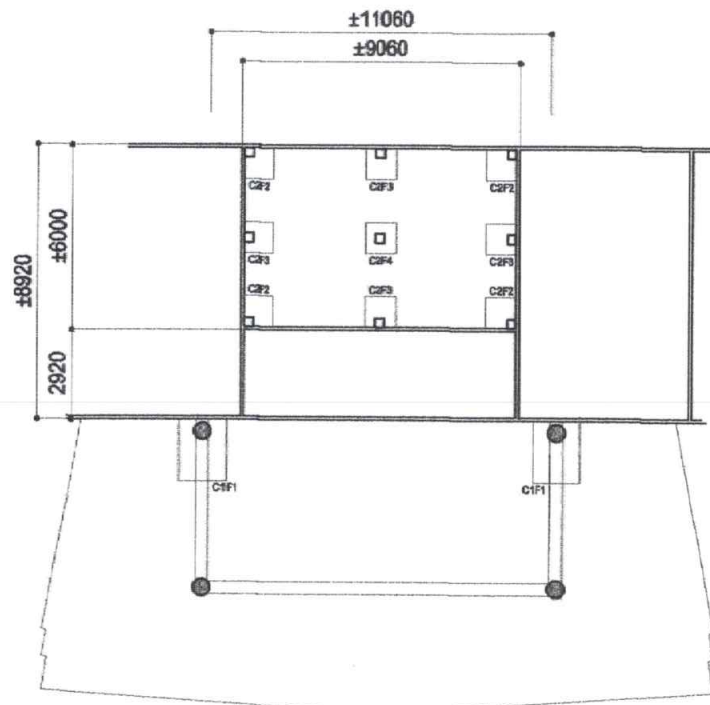


FOUNDATION PLAN
SCALE 1:100 M

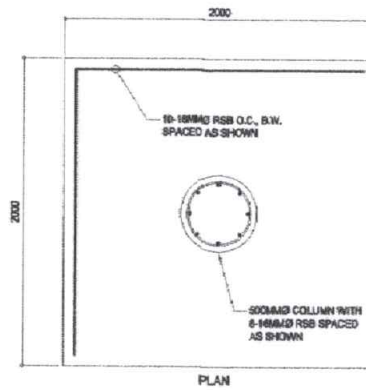


MAIN COLUMN DETAIL
SCALE 1:20 M

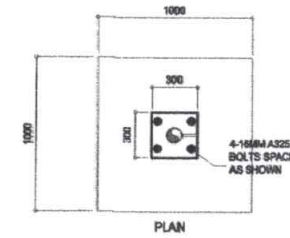


TYPICAL PEDESTAL CONNECTION DETAIL
SCALE 1:20 M

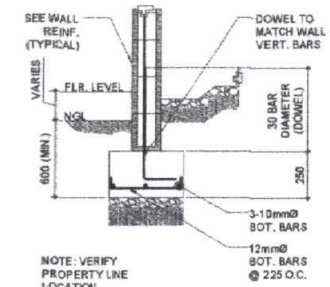


@ EDGE / PERIMETER CHB WALLS
WALL FOOTING DETAILS
(WHERE APPLICABLE)

 


4 PCS. 16mm Ø ANCHOR BOLTS W/ NUT & 2 HEAVY DUTY WASHERS
FOR STEEL COLUMN A325 ANCHOR BOLT DETAIL
SCALE 1:10 M

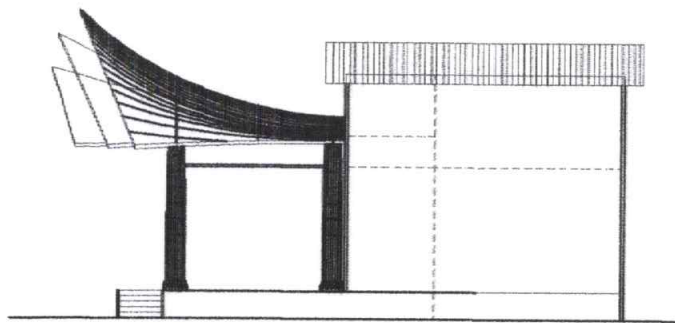

ROOF 1 PURLINS SIDE VIEW
SCALE 1:100 M

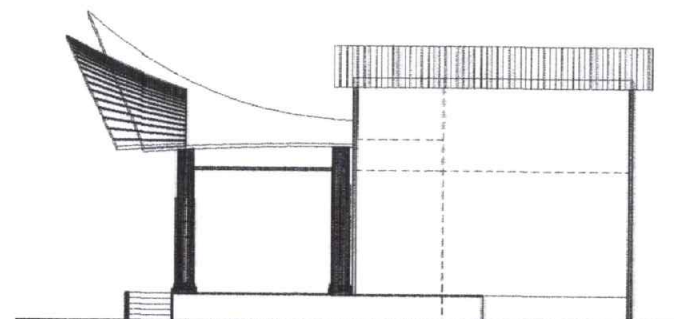

ROOF 2 PURLINS SIDE VIEW
SCALE 1:100 M

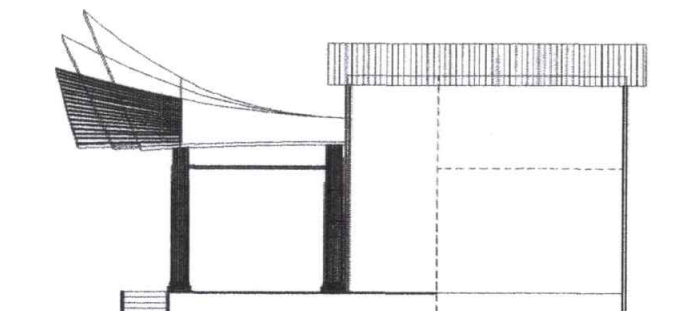

ROOF 3 PURLINS SIDE VIEW
SCALE 1:100 M



WEST VISAYAS STATE UNIVERSITY
JANUARY CAMPUS
SARAWAY, ILOILO, PHILIPPINES
PROJECT PLANNING AND DEV'T. OFFICE

PREPARED BY:
[Signature]
JAN NC. A. ALABASAGUIN, UAP
COMPUTERIST
WVSU-JANUARY CAMPUS

NOTED BY:
[Signature]
EMMANUEL M. SALAMANCA, Ed.D.
SUPERVISOR, OPS
WVSU-JANUARY CAMPUS

PROJECT TITLE:
RENOVATION OF THE CAMPUS STAGE - PHASE 1
LOCATION: WVSU-JANUARY CAMPUS, CABAJOSE D. BRAÑA ST., JANUARY, ILOILO


RECOMMENDING APPROVAL:
[Signature]
FLORENCO L. CORDERA JR., MAT. MATH
COORDINATOR, PSD
WVSU-JANUARY CAMPUS

APPROVED BY:
[Signature]
GULLER P. PENDON, Ed.D., LPT
CAMPUS ADMINISTRATOR
WVSU-JANUARY CAMPUS


DATE:
02-08-24
CAD BY:
[Signature]

SHEET CONTENT:
AS SHOW


SHEET NUMBER:
3
5

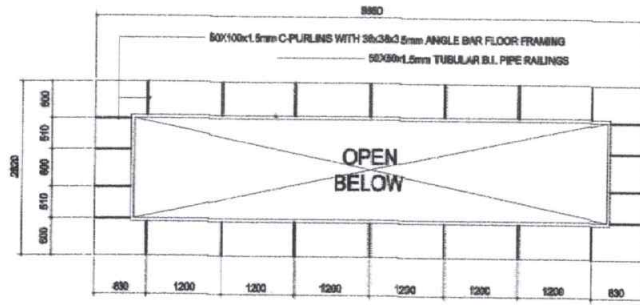


FLY GALLERY FLOOR FRAMING DETAIL
SCALE 1:50 M

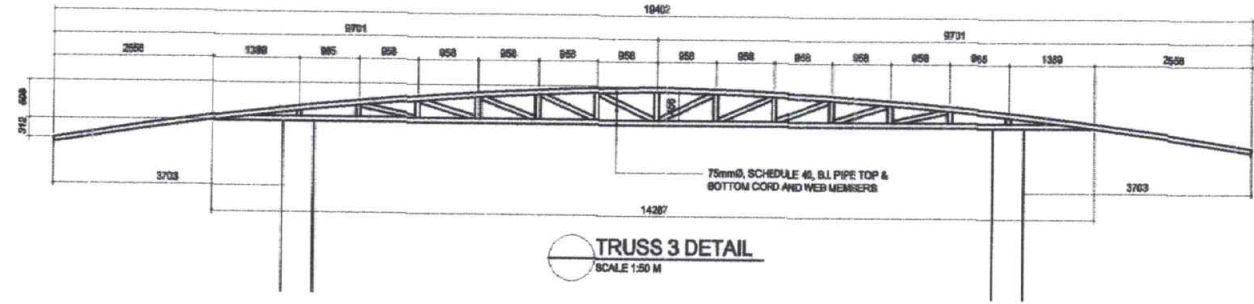


TRUSS 3 DETAIL
SCALE 1:50 M

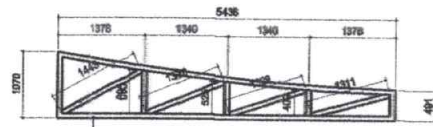


GIRT 2 DETAIL
SCALE 1:50 M

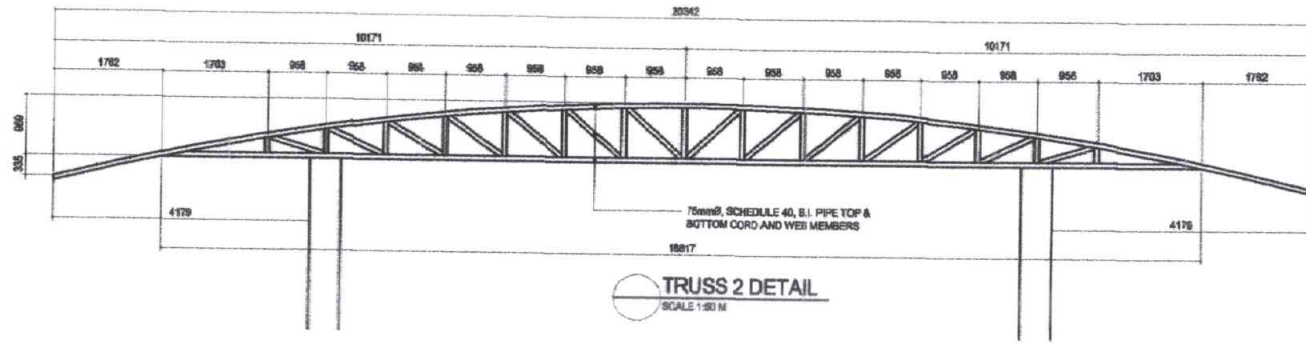


TRUSS 2 DETAIL
SCALE 1:50 M

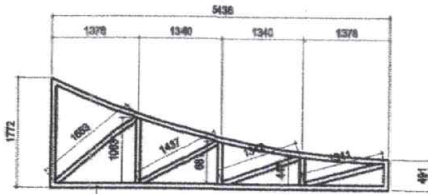

CENTER GIRT DETAIL
SCALE 1:50 M

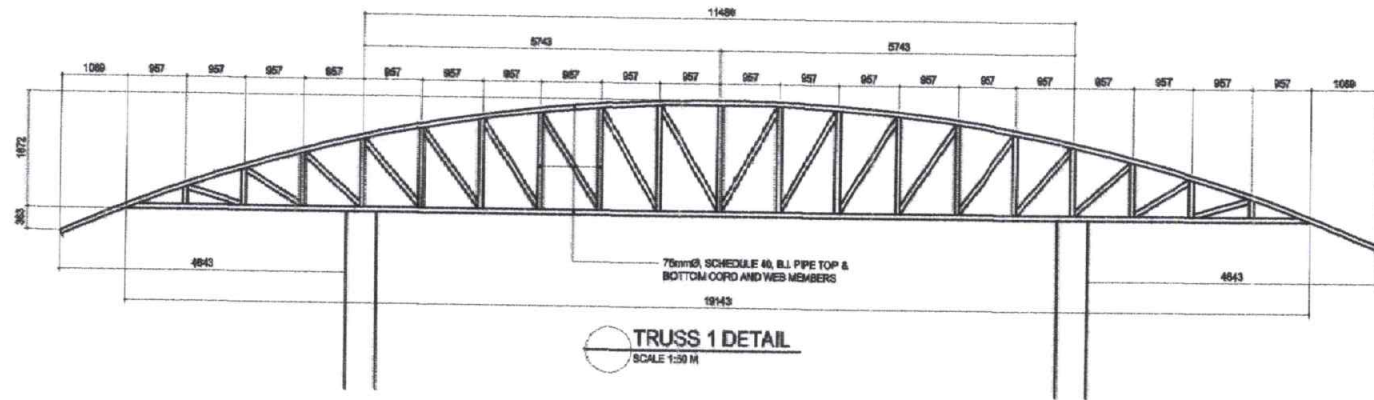

TRUSS 1 DETAIL
SCALE 1:50 M

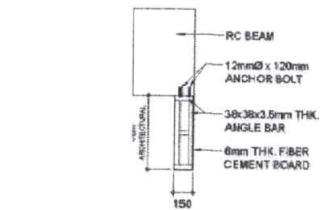

TYPICAL DROP WALL DETAIL



WEST VISAYAS STATE UNIVERSITY
JANUARY CAMPUS
JANUARY, ILOILO, PHILIPPINES
PROJECT PLANNING AND DEVT. OFFICE

PREPARED BY:
[Signature]
JANINE A. ALIBASUGAN, UAP
CAMPUS ARCHITECT
WVSC-JANUARY CAMPUS

NOTED BY:
[Signature]
EMMANUEL M. SALAMANCA, Ed.D.
SUPERVISOR/CPD
WVSC-JANUARY CAMPUS

PROJECT TITLE:
RENOVATION OF THE CAMPUS STAGE - PHASE 1
LOCATION: WVSC-JANUARY CAMPUS, CABAJA SE D. BRAÑA ST., JANUARY, ILOILO


RECOMMENDING APPROVAL:
[Signature]
FERDINAND L. CORDORA, JR., MAT. NATH
COORDINATOR, PDD
WVSC-JANUARY CAMPUS

APPROVED BY:
[Signature]
GUILERMO P. PONDON, Ed. D., LPT
CAMPUS ADMINISTRATOR
WVSC-JANUARY CAMPUS


DATE:
02-08-24
CAD BY:
[Signature]

SHEET CONTENT:
AS SHOWN


SHEET NUMBER:
4
5

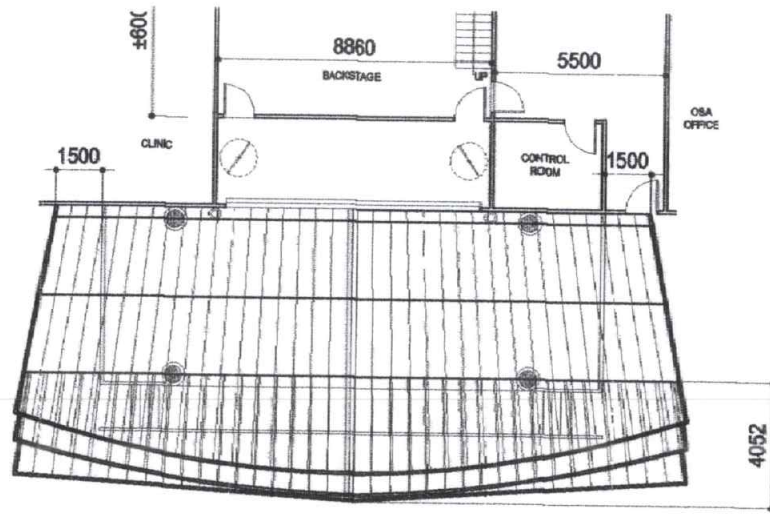


ROOF FRAMING PLAN
SCALE 1:100 M

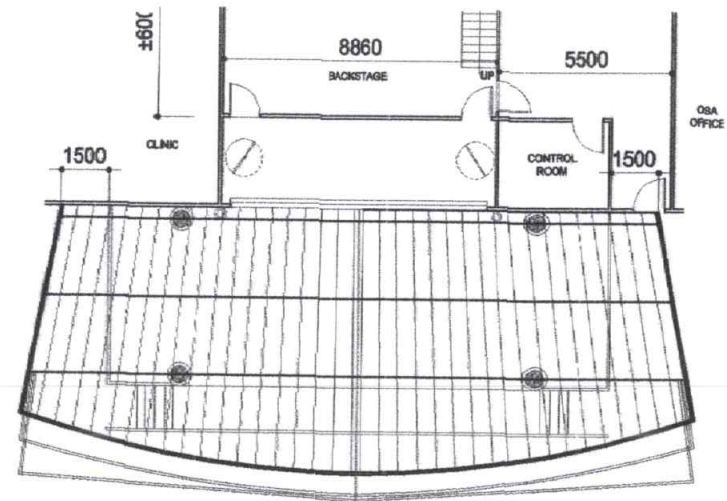

ROOF 1 PURLINS PLAN
SCALE 1:100 M

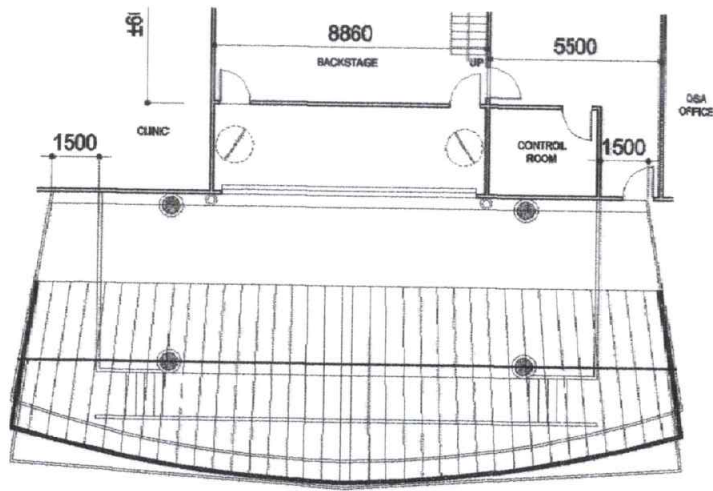

ROOF 2 PURLINS PLAN
SCALE 1:100 M

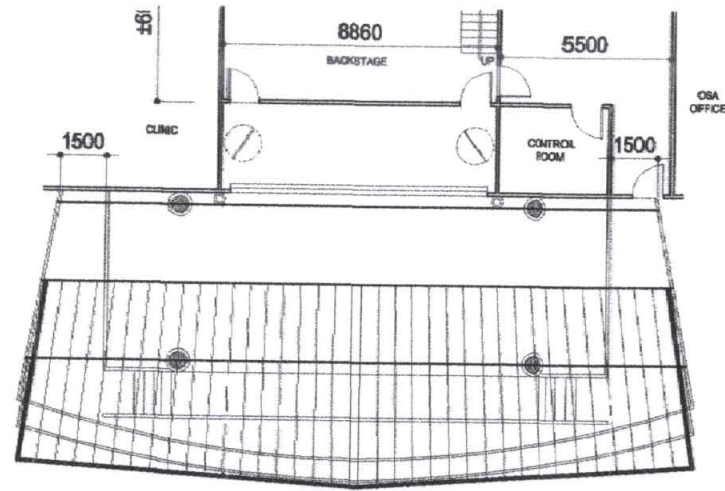

ROOF 3 PURLINS PLAN
SCALE 1:100 M



WEST VISAYAS STATE UNIVERSITY
JANUARY CAMPUS
JANUARY, ILOILO, PHILIPPINES
PROJECT PLANNING AND DEVT. OFFICE

PREPARED BY:
[Signature]
JAN NCY ALINASAGUN, UAP
CAMPUS ARCHITECT
WVSU JANUARY CAMPUS

NOTED BY:
[Signature]
EMMANUEL M. SALAMANCA, E.L.D.
SUPERVISOR, CPO
WVSU JANUARY CAMPUS

PROJECT TITLE
RENOVATION OF THE CAMPUS STAGE - PHASE 1
LOCATION: WVSU-JANUARY CAMPUS, CABEZA JOSE D. BRAÑA ST., JANUARY, ILOILO

RECOMMENDING APPROVAL:
[Signature]
FLORENCIO L. CONDURA JR, MAT. NATH
COORDINATOR, PBO
WVSU JANUARY CAMPUS

APPROVED BY:
[Signature]
GUILLEN P. PENCOR, Ed. D., LPT
CAMPUS ADMINISTRATOR
WVSU JANUARY CAMPUS

DATE:
02-08-24
CAD BY:
[Signature]

SHEET CONTENT:
AS SHOWN

SHEET NUMBER:
5
5