


RETAINING WALL PLAN
SCALE 1:50M



RETAINING WALL DETAIL
SCALE 1:20MTD

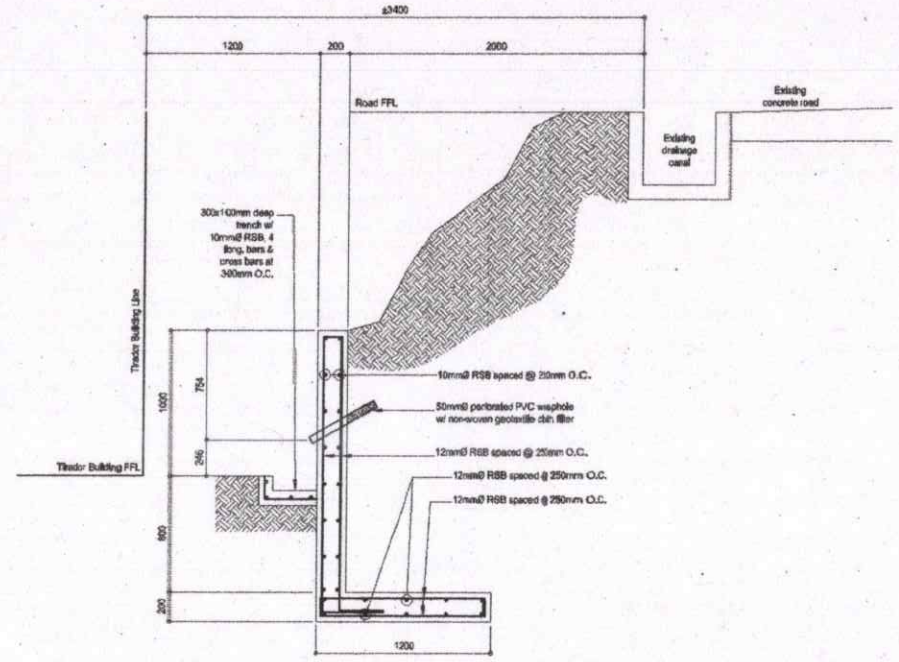

WEST VISAYAS STATE UNIVERSITY
JANUARY CAMPUS
JANUARY, ILOILO, PHILIPPINES
PROJECT PLANNING AND DEVT. OFFICE

PREPARED BY: *[Signature]*
ARCHITECTURAL DESIGNER
CAMPUS PROJECT
WEST VISAYAS CAMPUS

NOTED BY: *[Signature]*
EMMANUEL M. SALAMANCA, ELD.
SUPERVISOR CAMPUS PHYSICAL PLANT OFFICE
WEST VISAYAS CAMPUS

PROJECT TITLE:
PROPOSED RETAINING WALL FOR
THE TIRADOR BUILDING
WVSU-KC, LOCSIN ST., JANUARY, ILOILO

RECOMMENDING APPROVAL: *[Signature]*
FLORENCIO L. CORBUJA JR., MA, MAT
COORDINATOR, PSD
WEST VISAYAS CAMPUS

APPROVED BY: *[Signature]*
GUILER P. PERDON, Ed. D, LPT
CAMPUS ADMINISTRATOR
WEST VISAYAS CAMPUS

DATE: 08-24-22
CAD BY: *[Signature]*

SHEET CONTENT: AS SHOWN

SHEET NUMBER: 1 / 1