


1
A-02 A-02 SCALE 1:150 M



1
A-02 A-02 SCALE 1:150 M

- 4.00 sets 2.63m X 3.81m Sliding Door w/ glass panels & fixed windows w/ frosted glass sticker, complete set, 2 leaves sliding
- 3.00 sets 2.63m X 5.18m Sliding Door w/ glass panels & fixed windows w/ frosted glass sticker, complete set, 4 leaves sliding
- 1.00 sets 2.63m X 4.40m fixed glass panels & fixed windows w/ frosted glass sticker, complete set, 4 leaves sliding

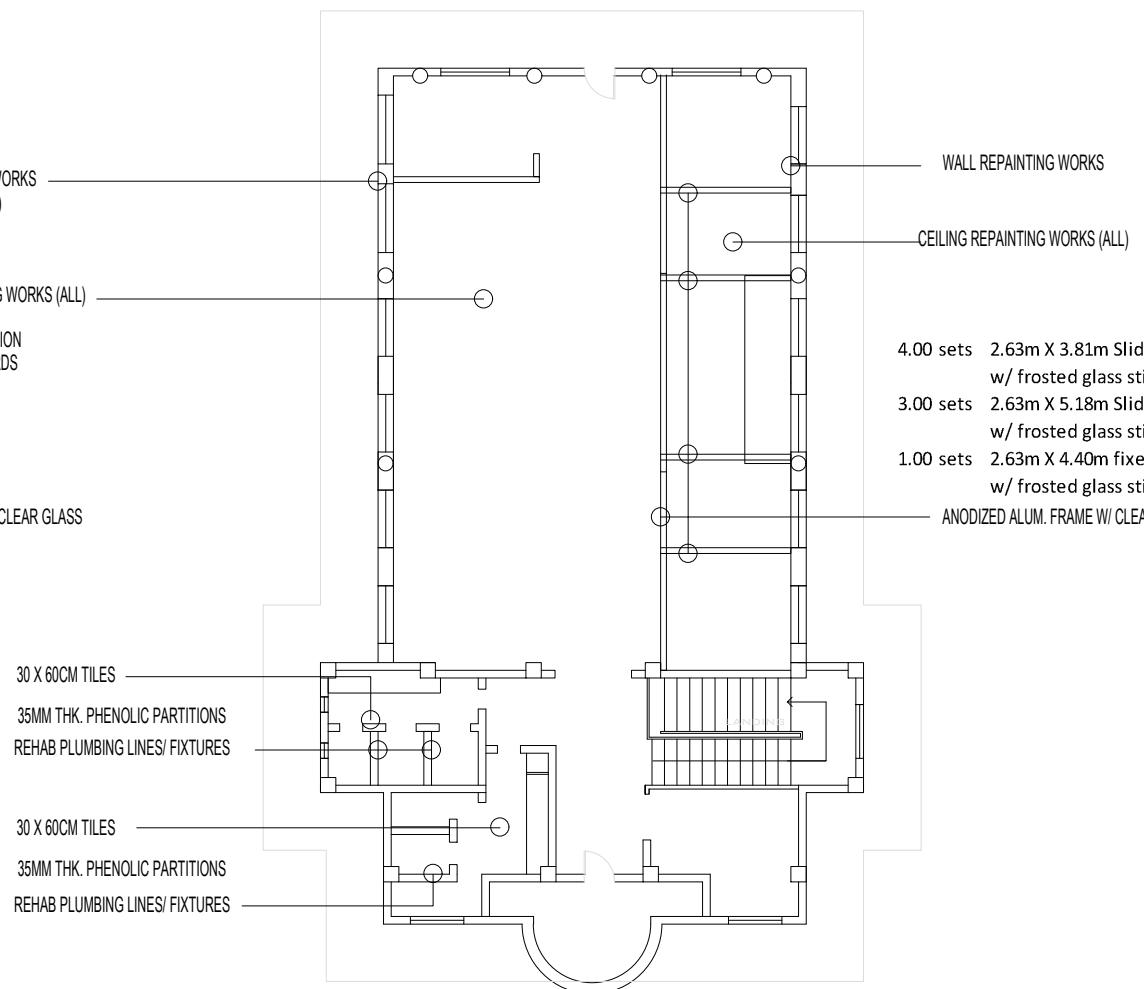

West Visayas State University
(Formerly Iloilo Normal School)
Luna St., La Paz, Iloilo City 5000
Iloilo, Philippines
*Toll-free: (063) (033) 320-0870 to 78 **Telefax No.: (033) 320-0879
*Website: www.wvsu.edu.ph *Email Address: cpo@wvsu.edu.ph

R. A. 545 ART. 2 SEC. 25 (4)
ALL DESIGNS, DRAWINGS, SPECIFICATIONS AND COPIES THEREOF, PREPARED AND FURNISHED BY THE ARCHITECT IN CONNECTION WITH THIS PROJECT, ARE INSTRUMENTS OF PROFESSIONAL SERVICE, AS INSTRUMENTS OF PROFESSIONAL SERVICE THEY ARE THE PROPERTY OF THE ARCHITECT WHETHER THE WORK FOR WHICH THEY ARE MADE MAY BE EXECUTED OR NOT, AND NOT TO BE REPRODUCED OR USED ON OTHER WORK EXCEPT BY WRITTEN AGREEMENT WITH THE ARCHITECT.

CERTIFIED BY:	CHECKED BY:	PROJECT TITLE:
AR. GERARD L. IBAÑEZ, UAP	AR. GERARD L. IBAÑEZ, UAP	REHABILITATION OF TEACHERS CENTER (INTERIOR)
PRC No. 18422 PTR No. 8090356	TIN: 931-269-265 D.I.: 01-06-23	OIC HEAD, CPPO

RECOMMENDING APPROVAL:
WILHELM P. CERBO, Ed.D.
DIRECTOR, UPDO

APPROVED BY:
JOSELITO F. VILLARUZ, M.D., PhD., FPPS
PRESIDENT, WVSU

SHEET CONTENTS:	SHEET NUMBER
AS SHOWN	1
DESIGNED BY: ACAD BY:	CHECKED BY: DATE: