



SAMPLE PLAN (REFERENCE ONLY)
NOT TO SCALE

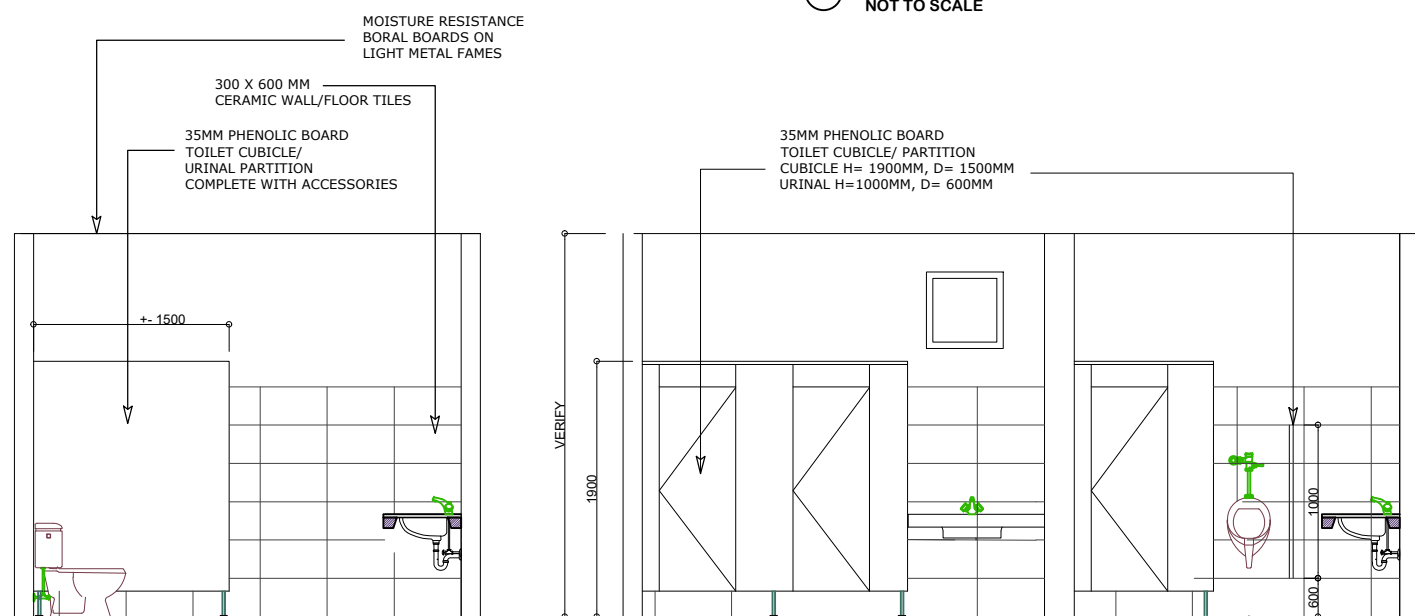

SECTION THRU B-B
NOT TO SCALE

SECTION THRU A-A
NOT TO SCALE

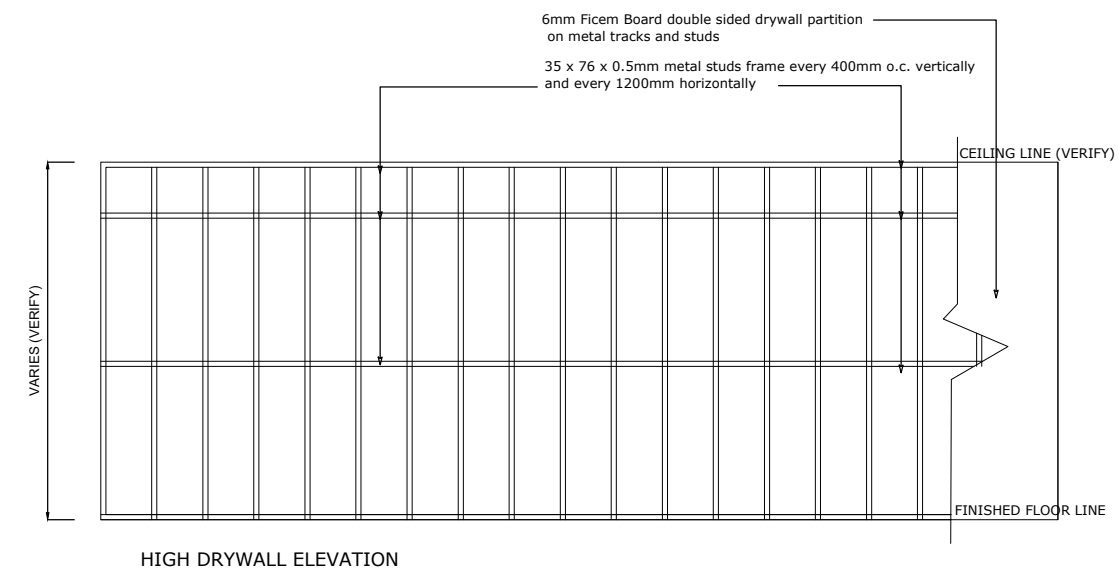

DRYWALL A PARTITION DETAIL
NOT TO SCALE



West Visayas State University
(Formerly Iloilo Normal School)
Luna St., La Paz, Iloilo City 5000
Iloilo, Philippines
*Toll-free: (063) (033) 320-0870 to 78 **Telefax No.: (033) 320-0879
*Website: www.wvsu.edu.ph *Email Address: cpo@wvsu.edu.ph

CAMPUS PHYSICAL PLANNING OFFICE

R. A. 545 ART. 2 SEC. 25 (4)

ALL DESIGNS, DRAWINGS, SPECIFICATIONS AND COPIES THEREOF, PREPARED AND FURNISHED BY THE ARCHITECT IN CONNECTION WITH THIS PROJECT, ARE INSTRUMENTS OF PROFESSIONAL SERVICE, AS INSTRUMENTS OF PROFESSIONAL SERVICE THEY ARE THE PROPERTY OF THE ARCHITECT WHETHER THE WORK FOR WHICH THEY ARE MADE MAY BE EXECUTED OR NOT, AND NOT TO BE REPRODUCED OR USED ON OTHER WORK EXCEPT BY WRITTEN AGREEMENT WITH THE ARCHITECT.

CERTIFIED BY:

AR. GERARD L. IBAÑEZ, UAP

PRC No. 18422 TIN: 931-269-265
PTR No. 8090356 D.I.: 01-06-23

CHECKED BY:

AR. GERARD L. IBAÑEZ, UAP

OIC HEAD, CPPO

PROJECT TITLE:

REHABILITATION OF TEACHERS CENTER (INTERIOR)

LOCATION : WEST VISAYAS STATE UNIVERSITY - MAIN CAMPUS, LA PAZ, ILOILO CITY

RECOMMENDING APPROVAL:

WILHELM P. CERBO, Ed.D.

DIRECTOR, UPDO

APPROVED BY:

JOSELITO F. VILLARUZ, M.D., PhD., FPPS

PRESIDENT, WVSU

SHEET CONTENTS:

AS SHOWN

DESIGNED BY: CHECKED BY:
ACAD BY: DATE:

SHEET NUMBER

3