


**PROJECT NAME : PROPOSED ACCESS CONTROLS SYSTEM WITH TURNSTILEOWNER : WEST VISAYAS STATE UNIVERSITY
LOCATION: LUNA ST., LAPAZ, ILOILO CITY**

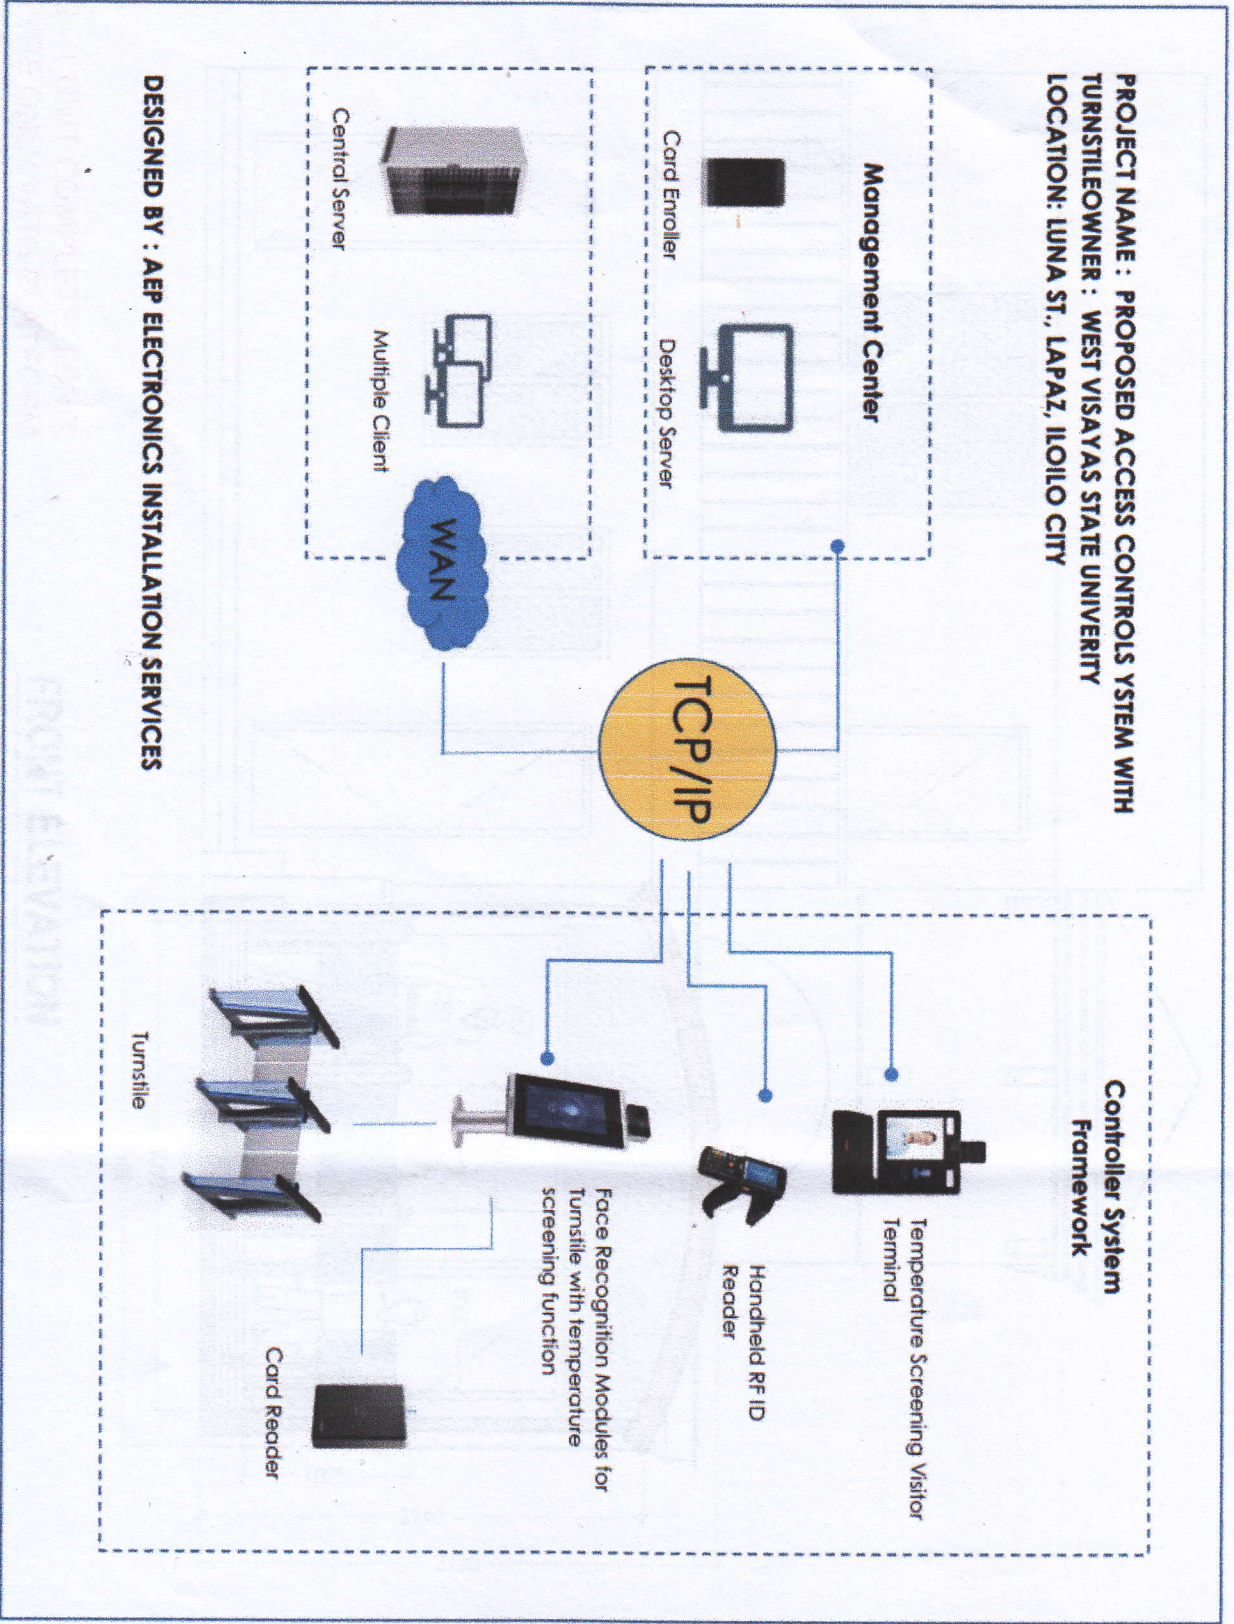

DESIGNED BY : AEP ELECTRONICS INSTALLATION SERVICES



West Visayas State University
Luna St. La Paz Iloilo City, Philippines 5000
MANAGEMENT INFORMATION SYSTEMS OFFICE
Tel No. 033-3200870-771 Local 1153 URL: www.wvsu.edu.ph Email: info@wvsu.edu.ph

RADIO-FREQUENCY IDENTIFICATION SYSTEM
PROJECT TITLE

DRAFTED BY:
[Signature]
ELLY JUN A. TOPE
Network Administrator

NOTED BY:
[Signature]
LOPE F. SERAVANTES
MIS Director

APPROVED BY:
[Signature]
JUNOS B. JUNDAR
End-User

REV:	
DATE:	
NOT TO SCALE	A
	1
	1



West Visayas State University
 Lana S. La Paz Iloilo City, Philippines 5000
 Office of the President
MANAGEMENT INFORMATION SYSTEMS OFFICE
 Tel No. 033-32089777, Local 1100 URL: www.wvsu.edu.ph Email: info@wvsu.edu.ph

RADIO-FREQUENCY IDENTIFICATION SYSTEM

PROJECT TITLE

DRAFTED BY:

ELLY J. TIPO
 Network Administrator

NOTED BY:

LOUIE CERVANTES
 MIS Professor

APPROVED BY:

JULIUS B. SANDAR
 End-User

REV:

DATE:


A
 NOT TO SCALE

1

2

NOTES:
2 UNITS - 1 UNIT COMPLETE, 1 UNIT SHED TYPE ONLY WITH PLATFORM

FRONT ELEVATION

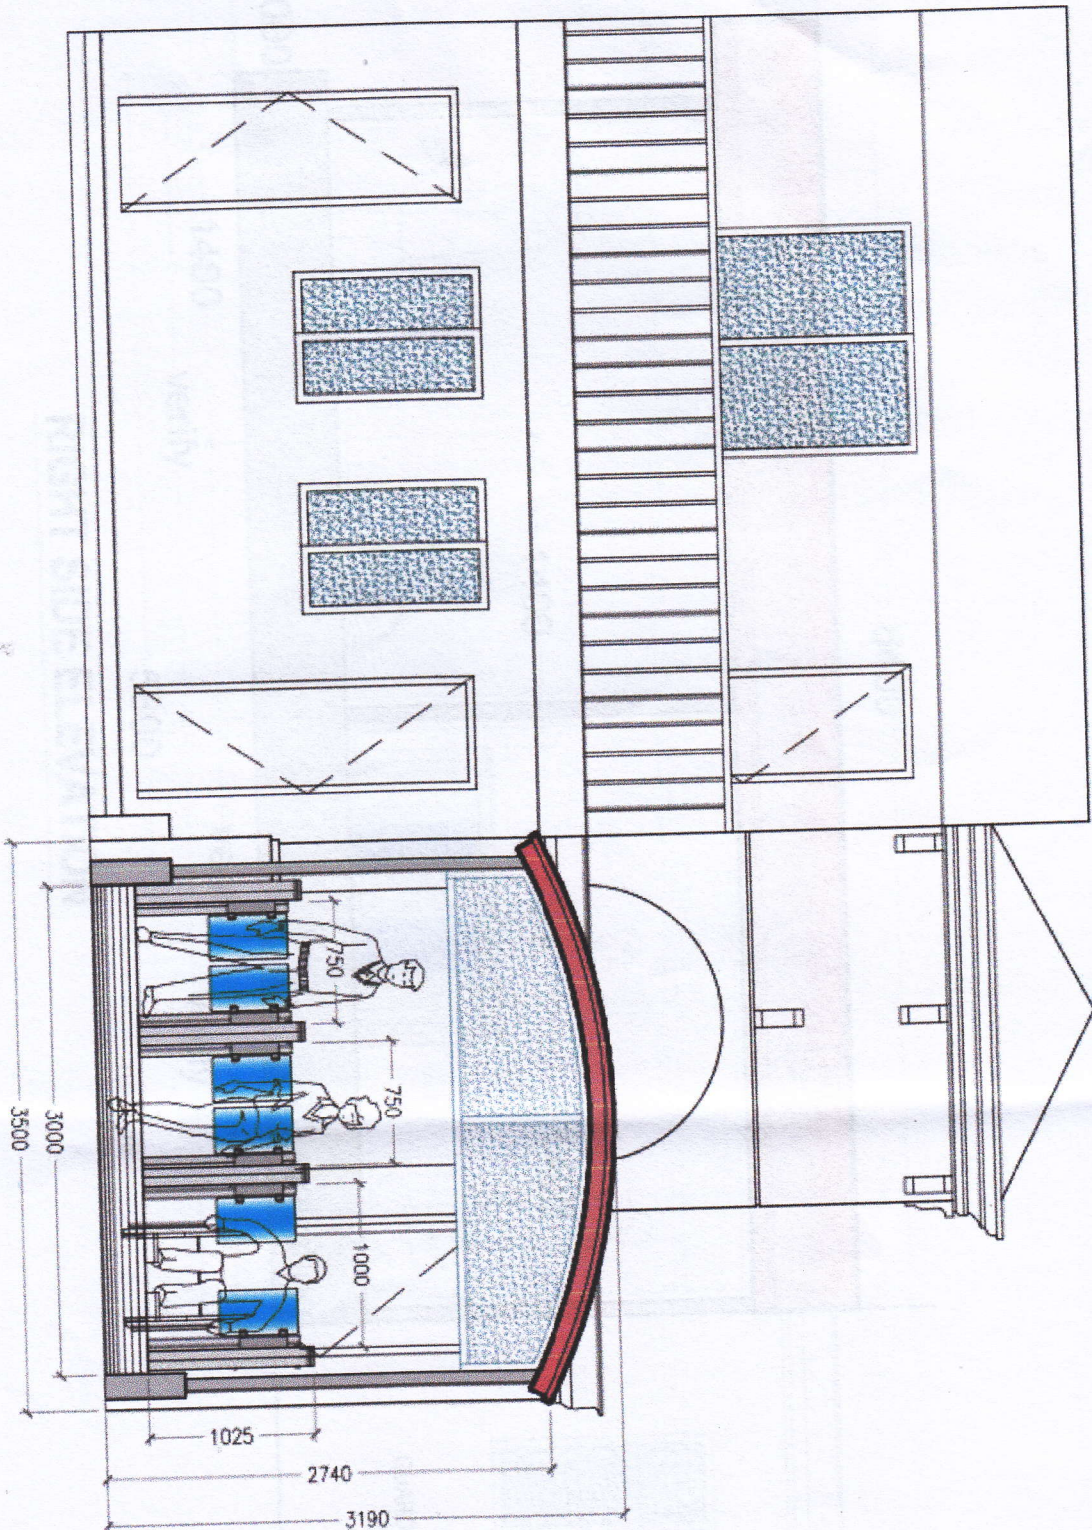



West Visayas State University
 Luna St. La Paz Iloilo City, Philippines 5000
MANAGEMENT INFORMATION SYSTEMS OFFICE
 Tel No. 033-3208707 Local 1183 URL: www.wvu.edu.ph E-mail: msi@wvu.edu.ph

RADIO-FREQUENCY IDENTIFICATION SYSTEM
 PROJECT TITLE

DRAFTED BY:
 ELLY JUN A. TOPE
 Network Administrator


NOTED BY:
 LOUIE F. CERVANTES
 MIS Director

APPROVED BY:
 JULIUS B. UNDAK
 End-User

REV: _____
 DATE: _____
 A 1
 NOT TO SCALE 3

FRONT ELEVATION

RIGHT SIDE ELEVATION

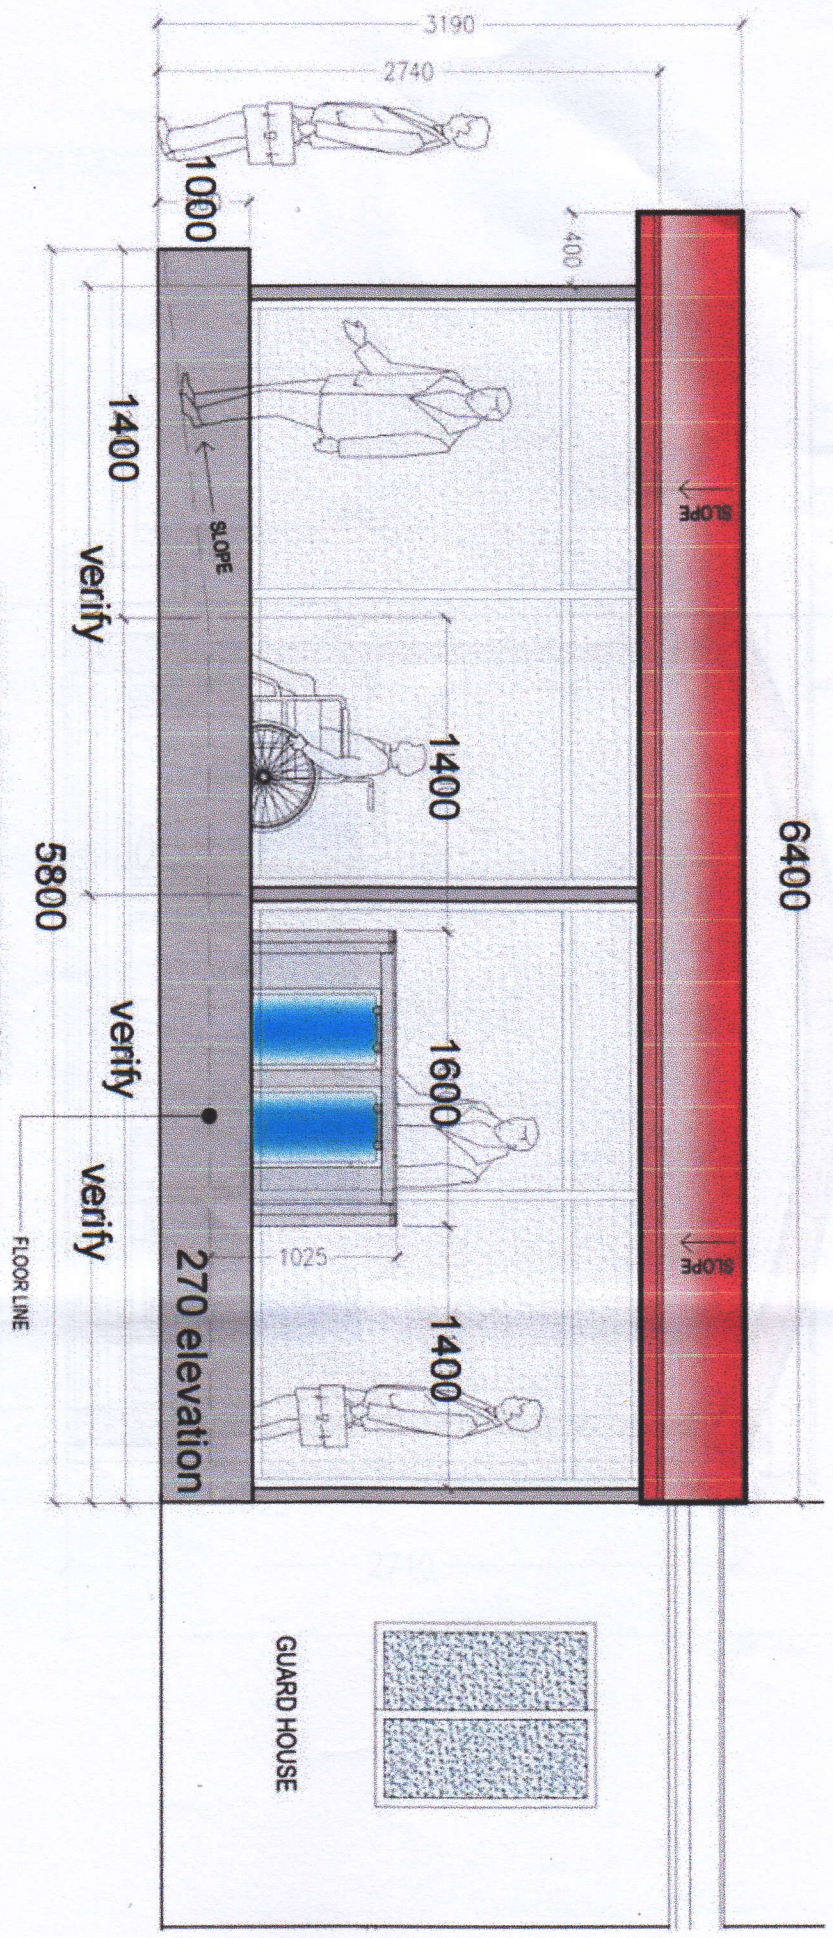



West Visayas State University


Luna St. La Paz, Iloilo City, Philippines 6000

Office of the President

MANAGEMENT INFORMATION SYSTEMS OFFICE

Tel. No. 033-3200970-77 Local 1183 URL: www.wvsu.edu.ph E-mail: m@wvsu.edu.ph

FRONT ELEVATION

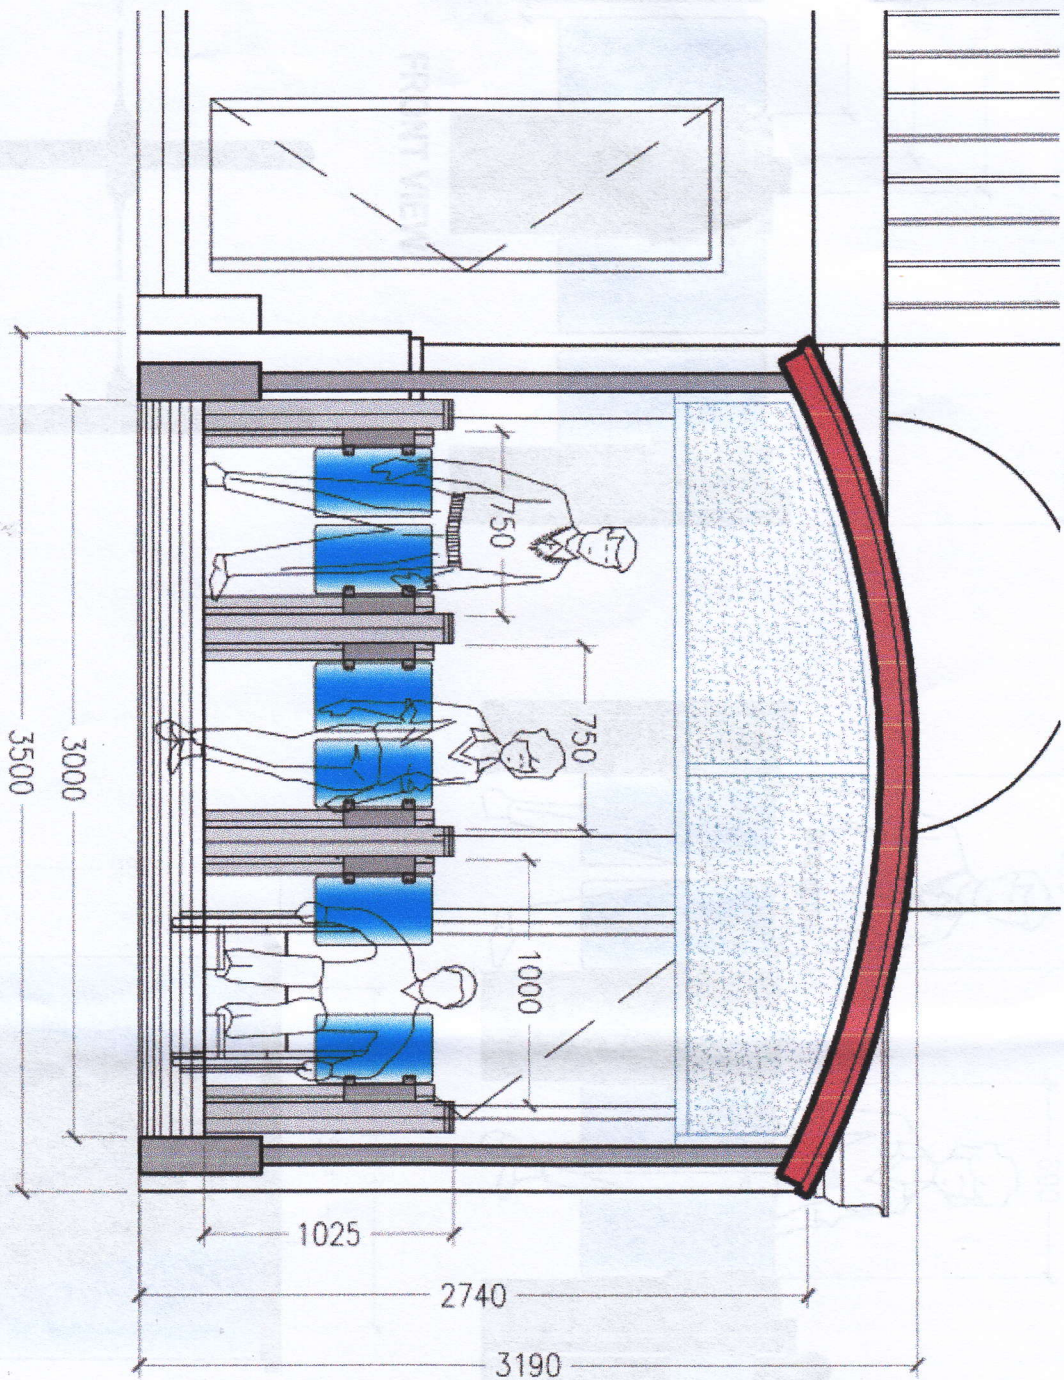

RADIO-FREQUENCY IDENTIFICATION SYSTEM

PROJECT TITLE

DRAFTED BY:

Ellie Jun A. Tiopé
ELLIE JUN A. TIOPÉ
Network Administrator

NOTED BY:

Gene F. Cervantes
GENE F. CERVANTES
MIS Director

APPROVED BY:

Judus B. Undar
JUDUS B. UNДАР
End-User

REV:


DATE:

A



1

4


NOT TO SCALE

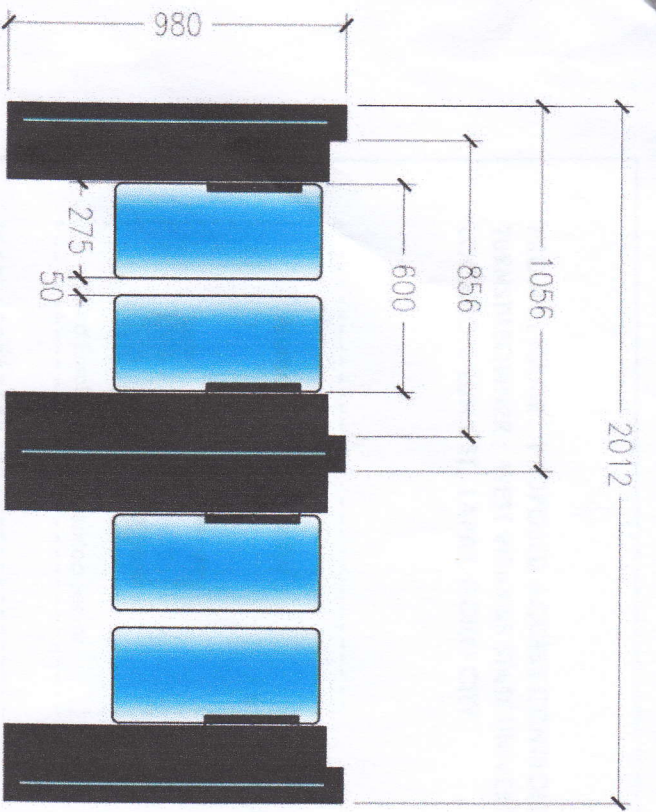

FRONT VIEW

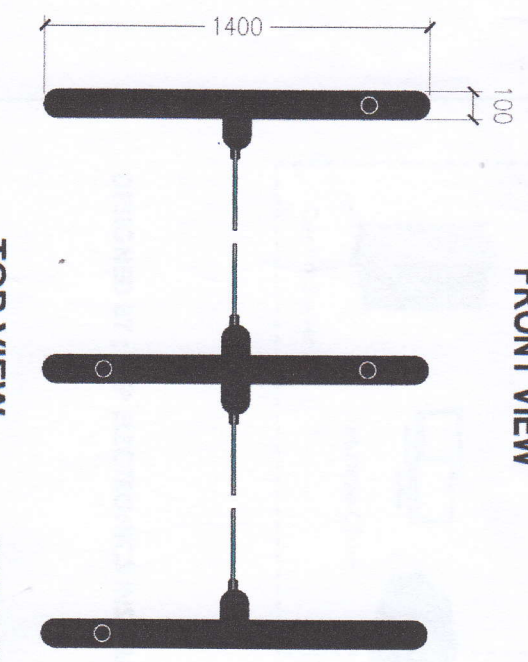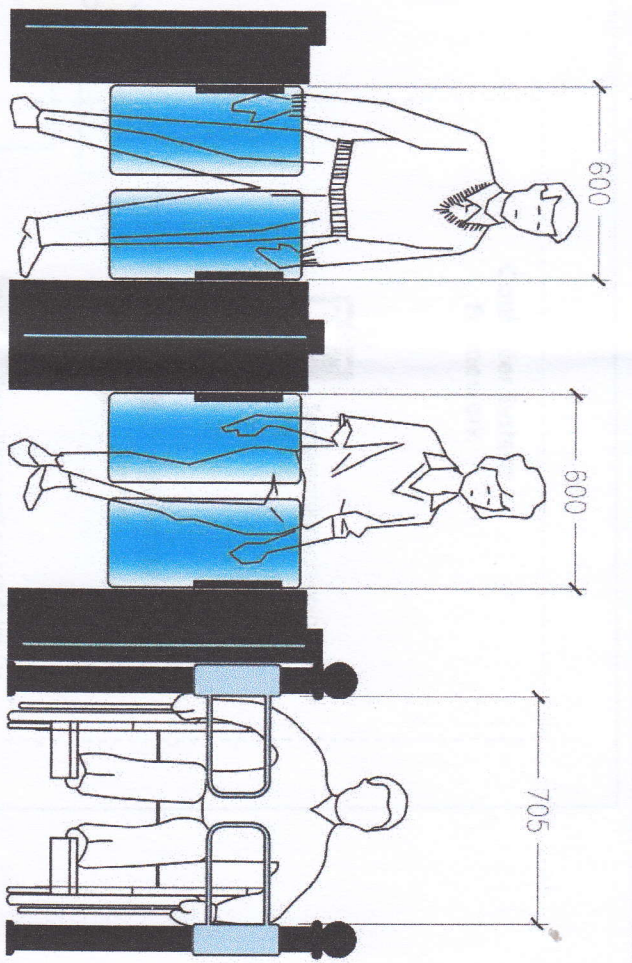

TOP VIEW

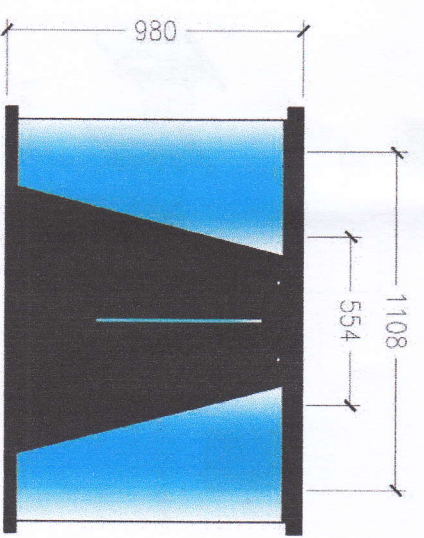

SIDE VIEW

TURNSTILE DETAIL



West Visayas State University
 Lanao St. La Paz, Iloilo City, Philippines 6100
 Office of the President
MANAGEMENT INFORMATION SYSTEMS OFFICE
 Tel No. 033-320097-77 Local 1163. URL: www.wvsu.edu.ph Email: m1@wvsu.edu.ph

RADIO-FREQUENCY IDENTIFICATION SYSTEM

PROJECT TITLE

DRAFTED BY:
ELLY JIN A. TOPE
 Network Administrator

NOTED BY:
LOUIE F. CERVANTES
 MIs Director

APPROVED BY:
JULIUS B. ONDAR
 End-User

REV:	DATE:
A	1
NOT TO SCALE	5