


DETAIL A




DETAIL C

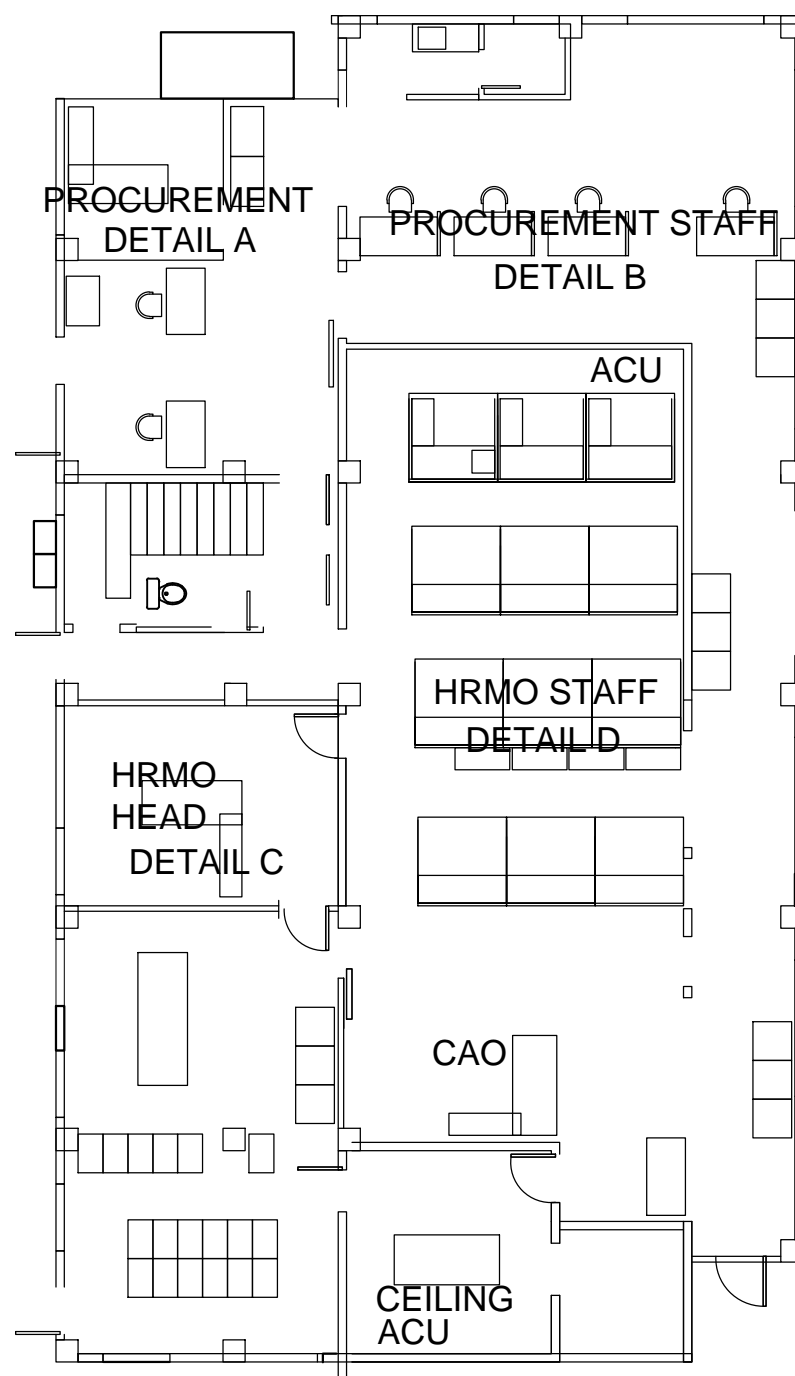


GROUND FLOOR LAYOUT


SCALE NOT TO SCALE

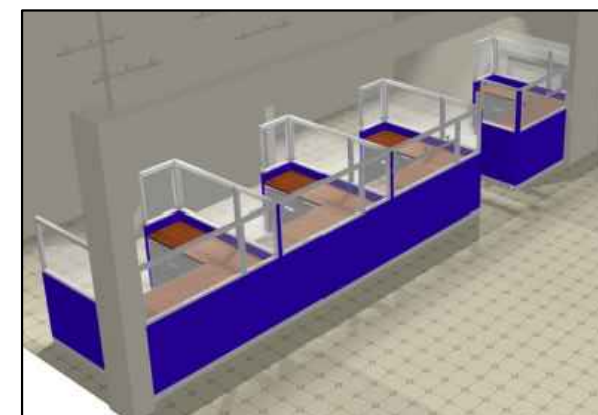

DETAIL B

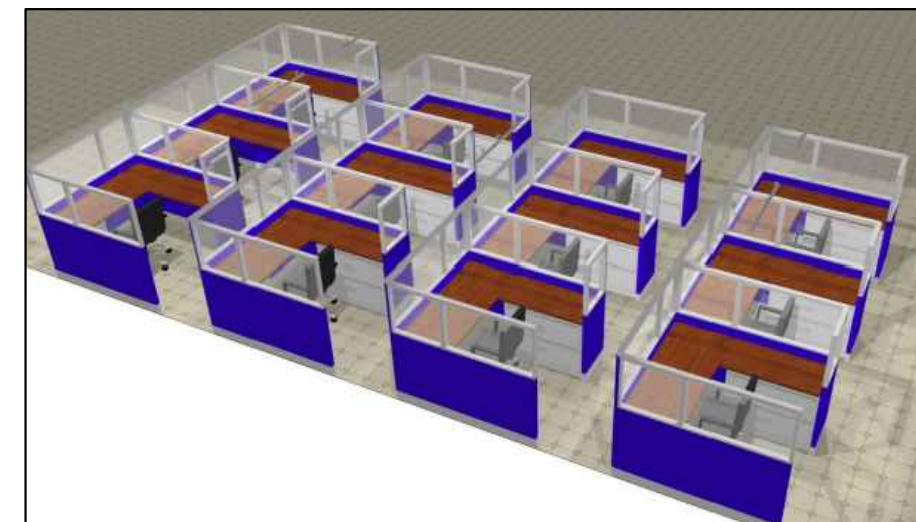


DETAIL D

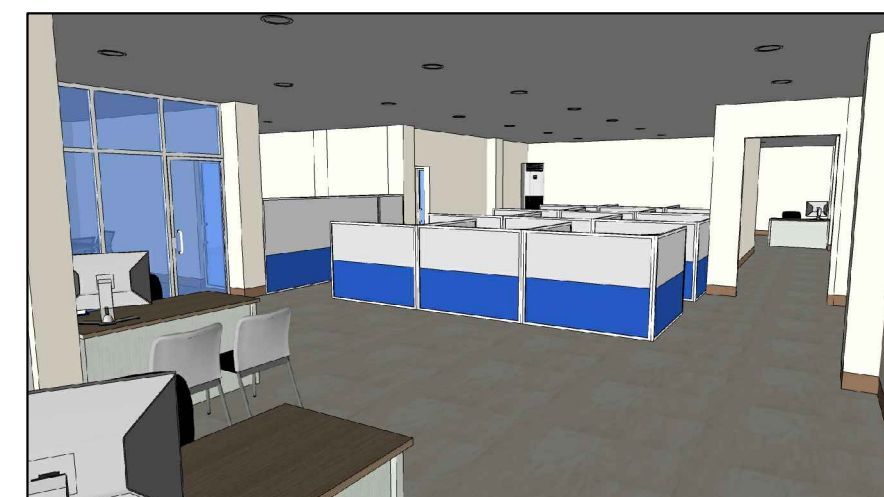

INTERIOR PERSPECTIVE FROM ENTRANCE VIEW

SPACE UTILIZATION PLAN

| | | | | | | | | | | | |
|--|---------------------------------|---|--|---|---|--|---|--|--|--|---|
|  West Visayas State University (Formerly Iloilo Normal School) Luna St., La Paz, Iloilo City 5000 Iloilo, Philippines *Trunkline: (063) (033) 320-0870 to 78 *Teletax No.: (033) 320-0879 *Website: www.wvsu.edu.ph *Email Address: general@wvsu.edu.ph | DONE IN THE OFFICE FOR: | PREPARED BY: | CONCURRED BY: | | | PROJECT TITLE: | NOTED BY:: | RECOMMENDING APPROVAL: | APPROVED BY: | SHEET NO. | |
| | CAMPUS PHYSICAL PLANNING OFFICE | AR. GERARD L. IBAÑEZ, UAP OIC HEAD, CPPO | JULIUS B. UNДАР CHIEF, ADMINISTRATIVE OFFICER | ROSALIE C. QUICOY SUPERVISING ADMIN. OFFICER PROCUREMENT DIVISION | AGUSTIN C. CABAHUG, JR. SUPERVISING ADMIN. OFFICER HRMO | MA. ASUNCION CHRISTINE V. DEQUILLA, Ph.D. VP FOR ACADEMIC AFFAIRS | ADDITIONAL WORKS FOR EXPANSION OF ADMINISTRATION BUILDING (LEFT WING) LOCATION: ADMIN. BLDG, LEFT WING, WVSU MAIN CAMPUS, LA PAZ, ILOILO CITY | WILHELM P. CERBO, Ed.D. DIRECTOR, PLANNING OFFICE | PORFERIO D. BARLAS, Ph.D. VP FOR ADMINISTRATION AND FINANCE | JOSELITO F. VILLARUZ, MD, Ph.D., FPPS SUC PRESIDENT | A |