



BAGONG LIPUNAN BUILDING

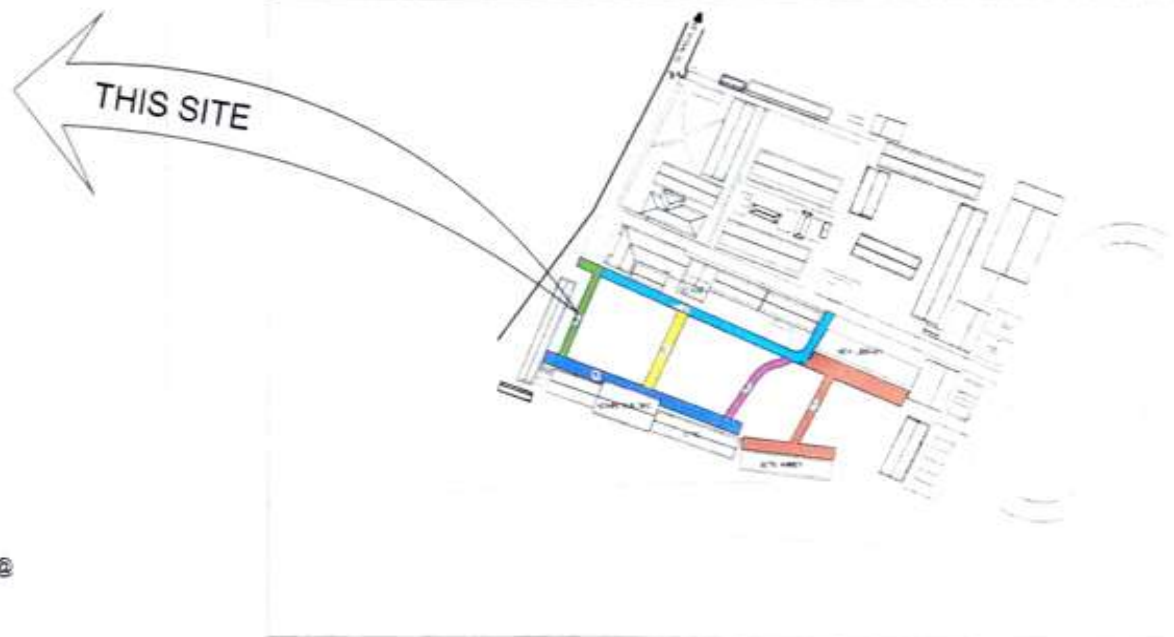

**ROAD "A" PLAN**  
SCALE NTS

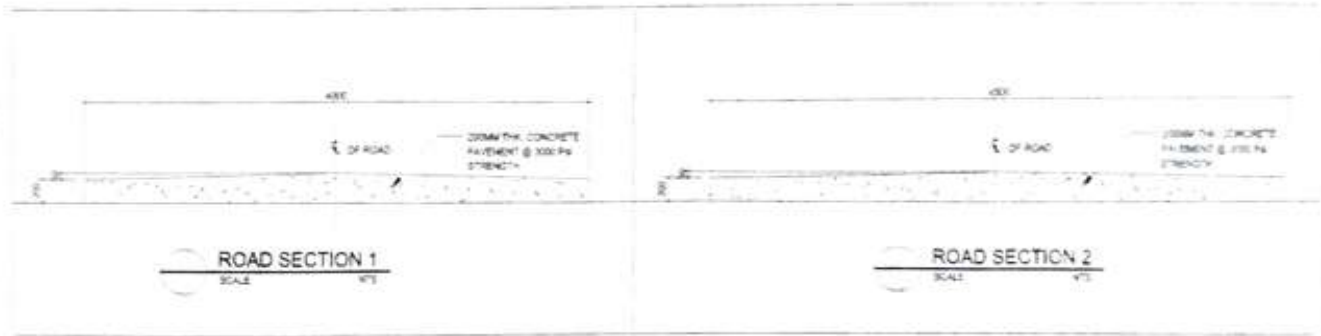

**ROAD NETWORK LAYOUT PLAN**  
SCALE NTS



WEST VISAYAS STATE UNIVERSITY  
PROJECT PLANNING AND DEVT. OFFICE

PREPARED BY  
ARCH. JESSE M. MASAGUN  
HEAD OF OFFICE

PROJECT TITLE  
DEMOLITION OF OLD CONCRETE PAVEMENT AND CONSTRUCTION OF NEW CONCRETE ROAD ALONG THE BAGONG LIPUNAN BUILDING

NOTED  
JESSE M. MASAGUN, RUPAM

APPROVED BY  
GILBERT P. PANDON, Ed.D., LPT  
SUPERVISOR

DATE  
AS SHOWN

SHEET NUMBER  
1 / 1