

TECHNICAL DESCRIPTION

LINES	BEARINGS	DISTANCES
1	S 30 41' W	17.91 M.
2	N 56 55' E	23.73 M.
3	S 32 17' E	62.05 M.
4	S 39 08' W	07.75 M.
5	S 42 44' W	68.98 M.
6	S 44 11' E	28.39 M.
7	S 49 36' E	18.07 M.
8	S 43 14' W	01.08 M.
9	N 53 15' W	15.50 M.
10	S 43 00' W	74.70 M.
11	S 43 00' W	29.45 M.
12	S 43 00' W	39.06 M.
13	N 53 35' W	35.12 M.
14	N 47 32' W	70.13 M.
15	N 40 37' E	225.92 M.

SEWAGE TREATMENT PLANT


EXISTING SITE DEVELOPMENT PLAN


a
A-1 SCALE

1:350M




○ P E R S P E C T I V E
 SCALE NTS

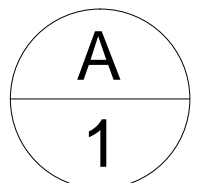
 <p>WEST VISAYAS STATE UNIVERSITY MEDICAL CENTER E. LOPEZ ST., JARO, ILOILO CITY, PHILIPPINES TEL. NO: (033) 3202431; FAX NO: (033) 3202623 E-MAIL ADDRESS: univhosp@iloilo.net</p>	WVSUMC - PPMDO OFFICE:	PRC NO:	PROJECT TITLE:	RECOMMENDING APPROVAL:	RECOMMENDING APPROVAL:	APPROVED BY:	SHEET CONTENTS:	DESIGNED BY:	SHEET NO:
		TIN:	DESIGN AND BUILD SCHEME FOR THE IMPROVEMENT/UPGARDING OF POTABLE WATER SUPPLY AND RE-USE OF WASTE WATER	JANE T. DELOS REYES, C.E. ENGINEER IV, HEAD - PHYSICAL PLANNING, MAINTENANCE DEVELOPMENT OFFICE	DAVE ENDEL R. GELITO, III, M.D., M.M., FPCS, FPSGS, FPALES OIC - MEDICAL CENTER CHIEF	JOSELITO F. VILLARUZ, MD, Ph.D., FPPS SUC PRESIDENT IV WVSU	AS SHOWN	CHECKED BY:	
		PTR NO:						DATE / PLACE:	
	DATE / PLACE:								

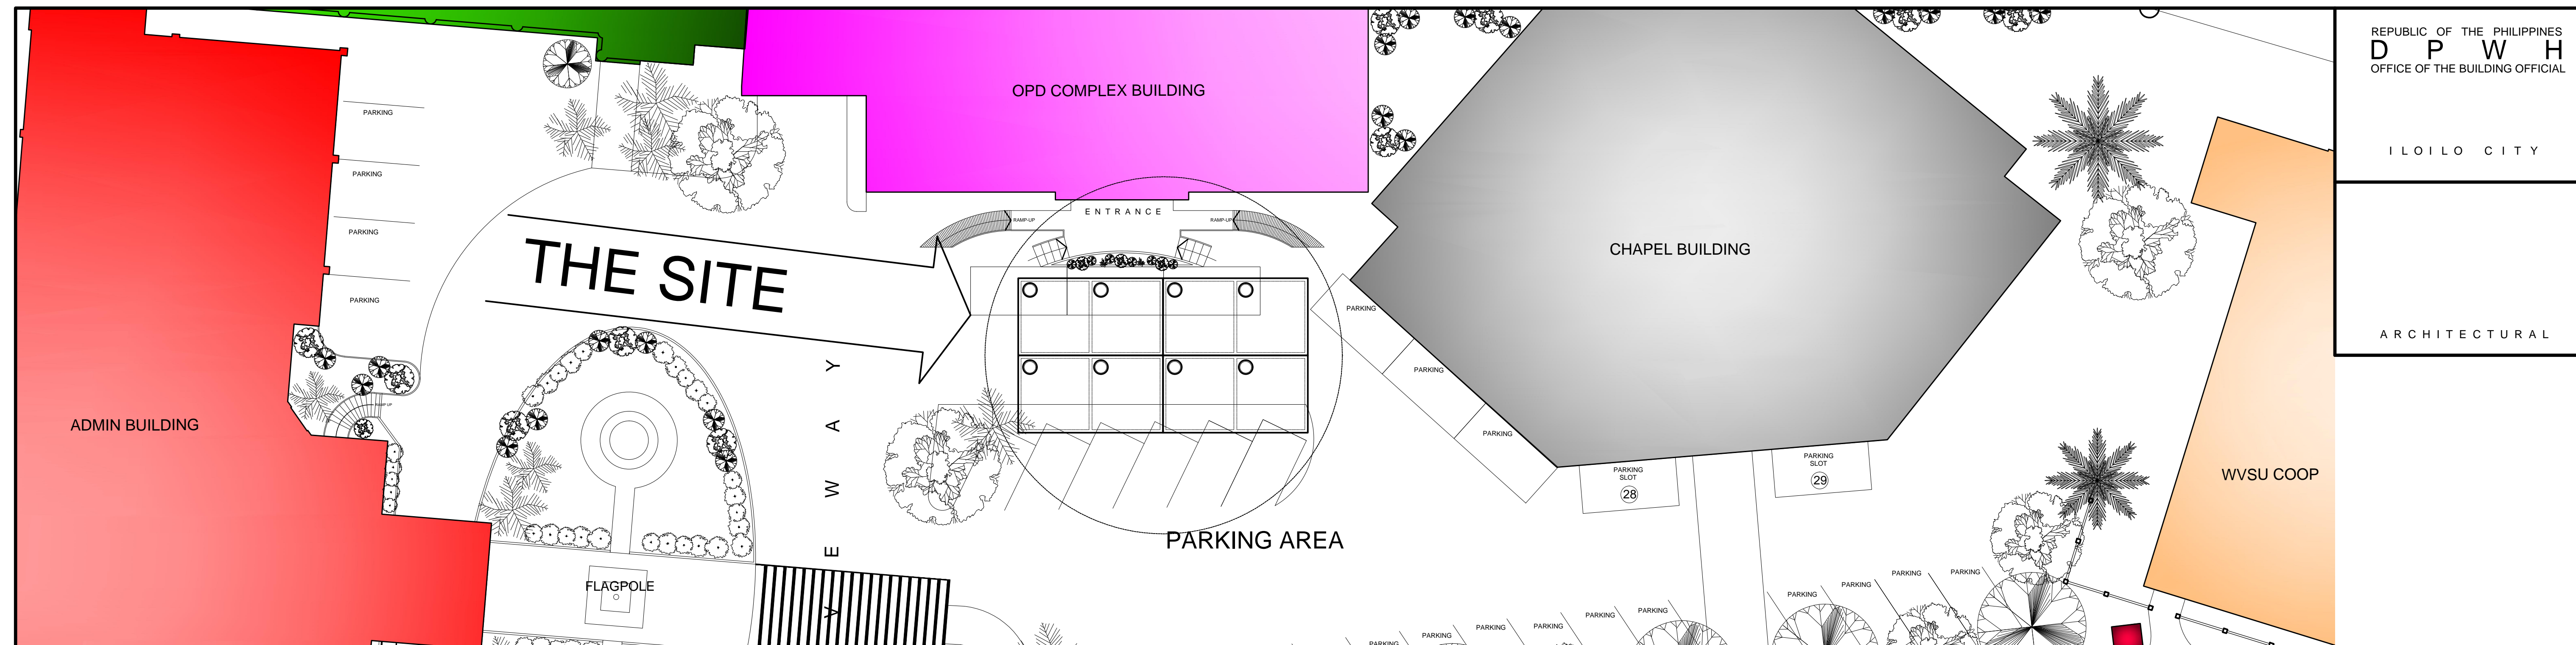

SITE DEVELOPMENT PLAN
 SCALE NTS

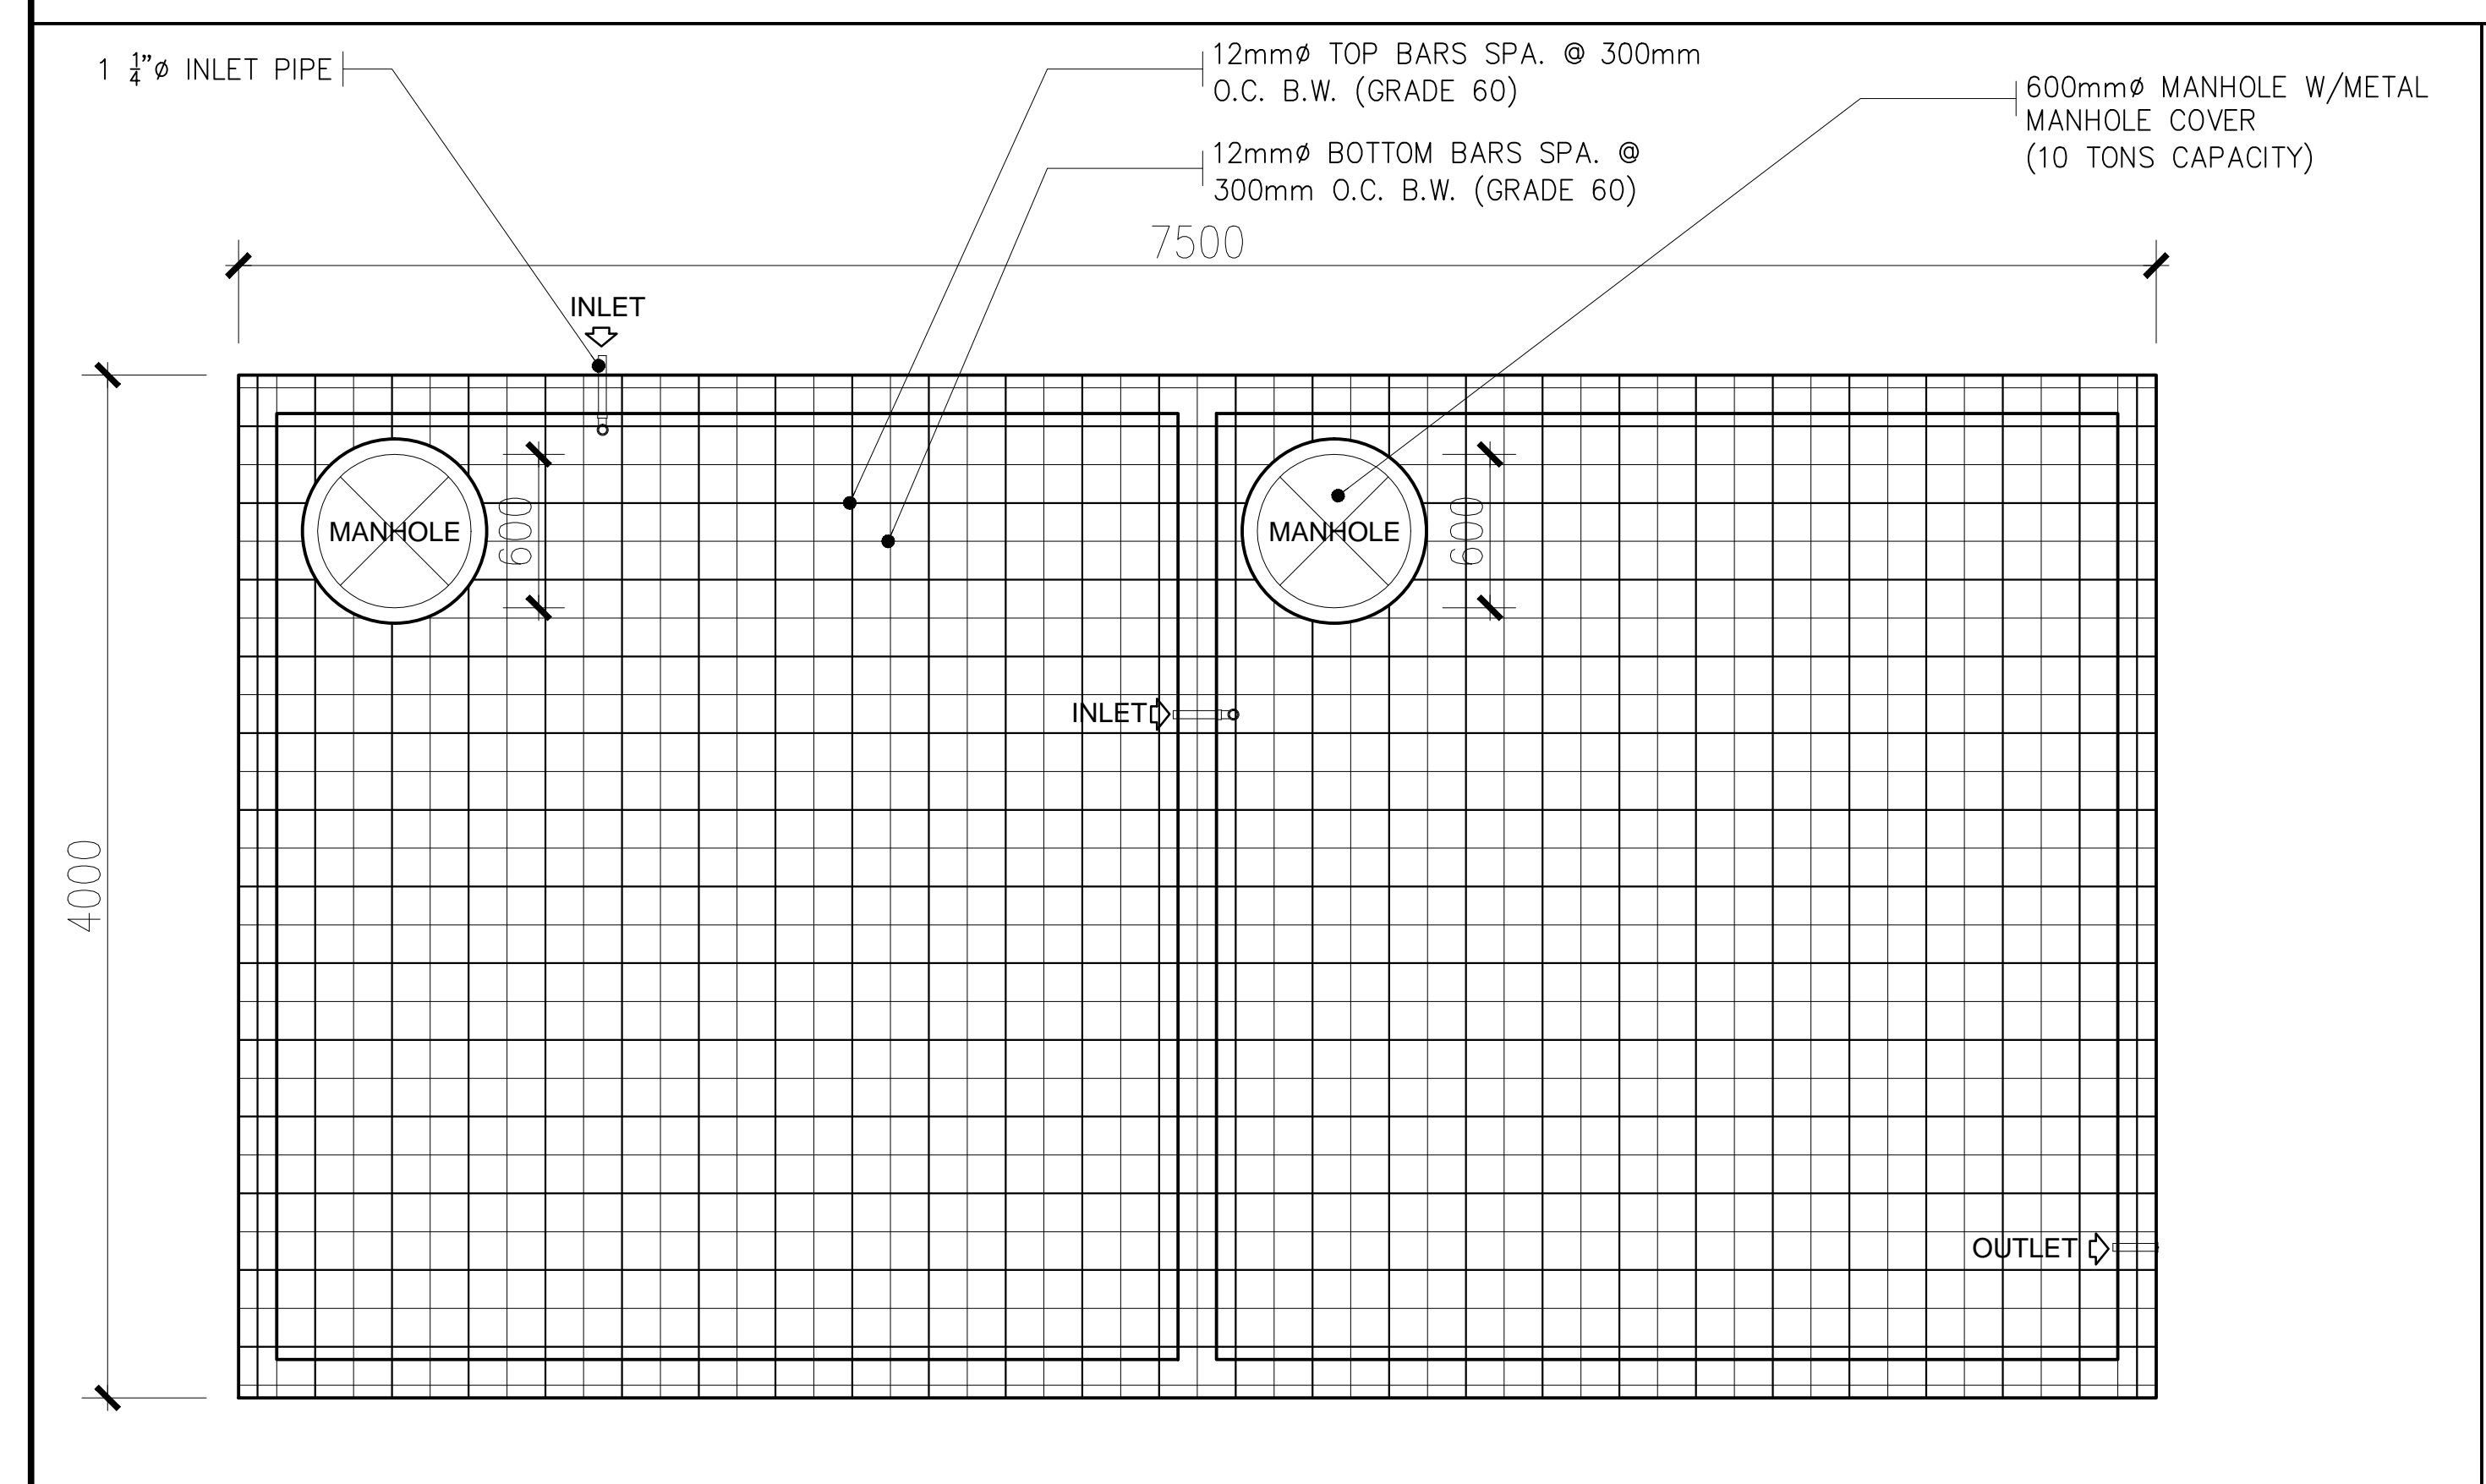


PROPOSED PLAN
 SCALE 1:25M

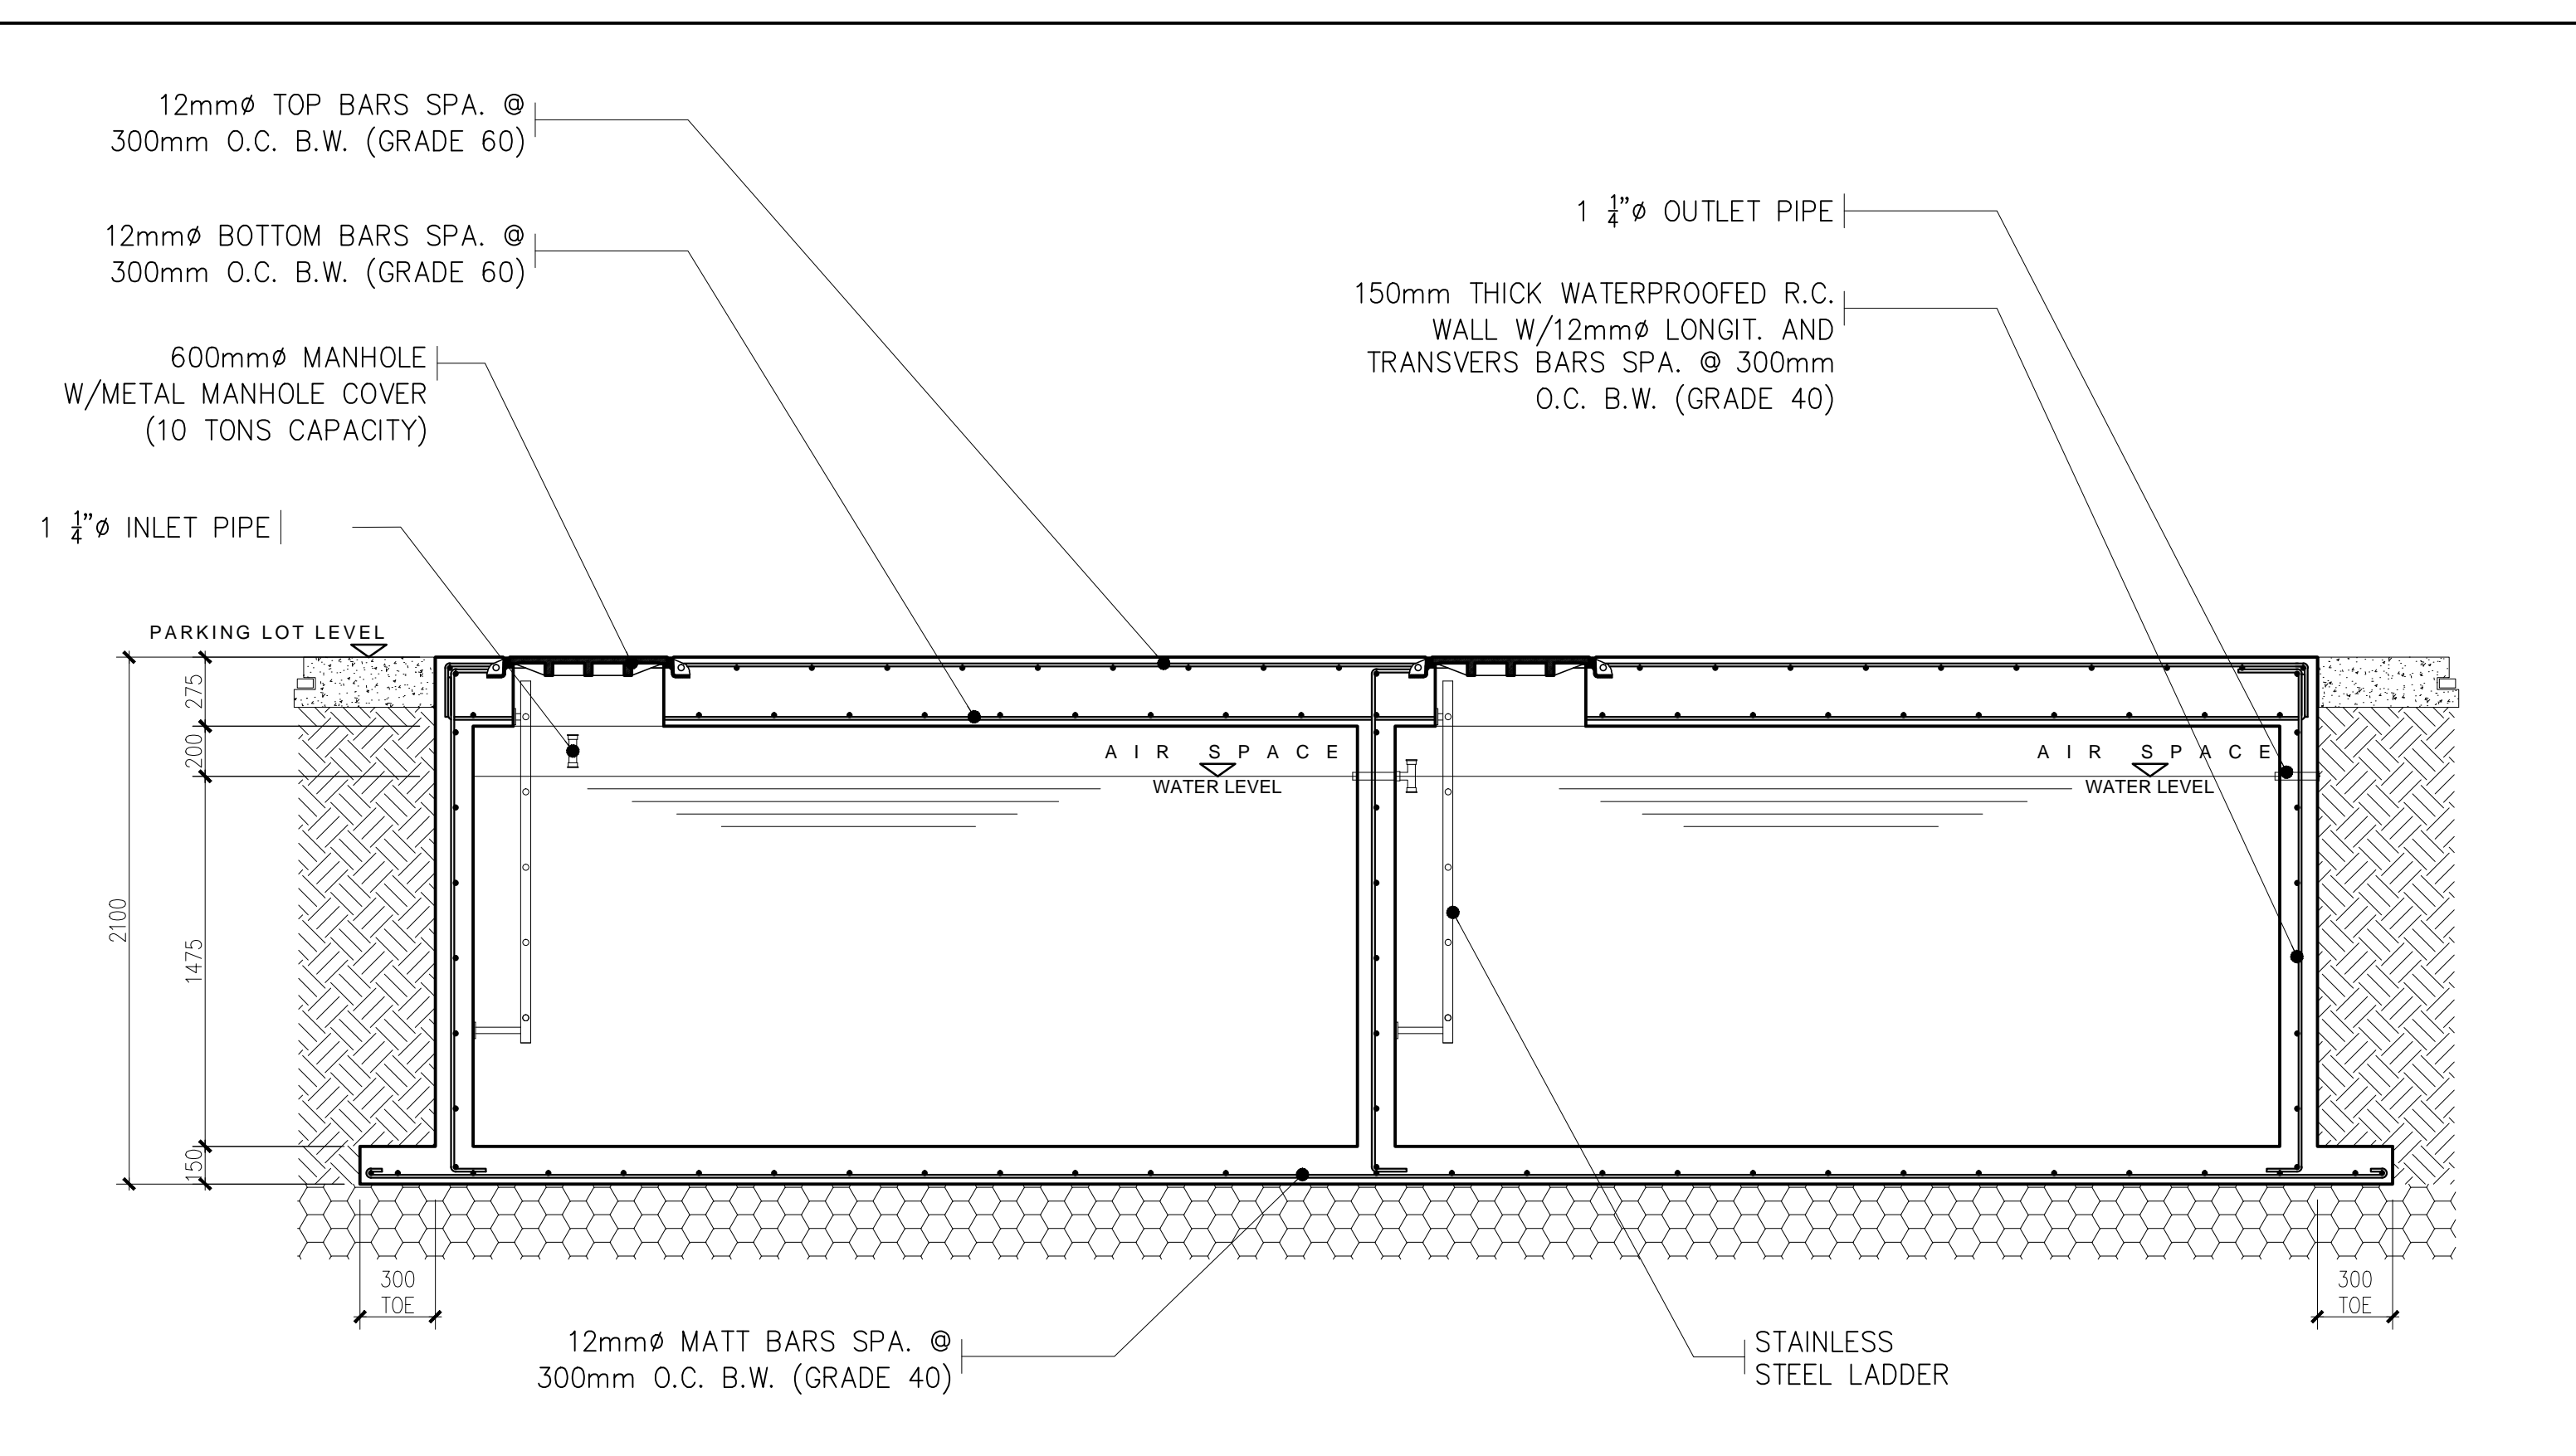

SECTION DETAIL
 SCALE 1:25M

<p>WEST VISAYAS STATE UNIVERSITY MEDICAL CENTER E. LOPEZ ST., JARO, ILOILO CITY, PHILIPPINES TEL. NO: (033) 3202431; FAX NO: (033) 3202623 E-MAIL ADDRESS: univhosp@iloilo.net</p>	WVSUMC - PPMDO OFFICE:	PRC NO:	PROJECT TITLE:	RECOMMENDING APPROVAL:	RECOMMENDING APPROVAL:	APPROVED BY:	SHEET CONTENTS:	DESIGNED BY:	SHEET NO:
		TIN:	DESIGN AND BUILD SCHEME FOR THE IMPROVEMENT/UPGRADING OF POTABLE WATER SUPPLY AND RE-USE OF WASTE WATER	JANE T. DELOS REYES, c.e.	DAVE ENDEL R. GELITO, III, M.D., M.M., FPCS, FPSGS, FPALES	JOSELITO F. VILLARUZ, MD, Ph.D., FPPS	AS SHOWN	CHECKED BY:	<div style="border: 1px solid black; border-radius: 50%; width: 30px; height: 30px; display: flex; align-items: center; justify-content: center; margin: 0 auto;"> A 2 </div>
		PTR NO:	LOCATION: WVSUMC, E. LOPEZ ST., JARO, ILOILO CITY	ENGINEER IV, HEAD - PHYSICAL PLANNING, MAINTENANCE DEVELOPMENT OFFICE	OIC - MEDICAL CENTER CHIEF	SUC PRESIDENT IV	DATE / PLACE:		
		DATE / PLACE:							

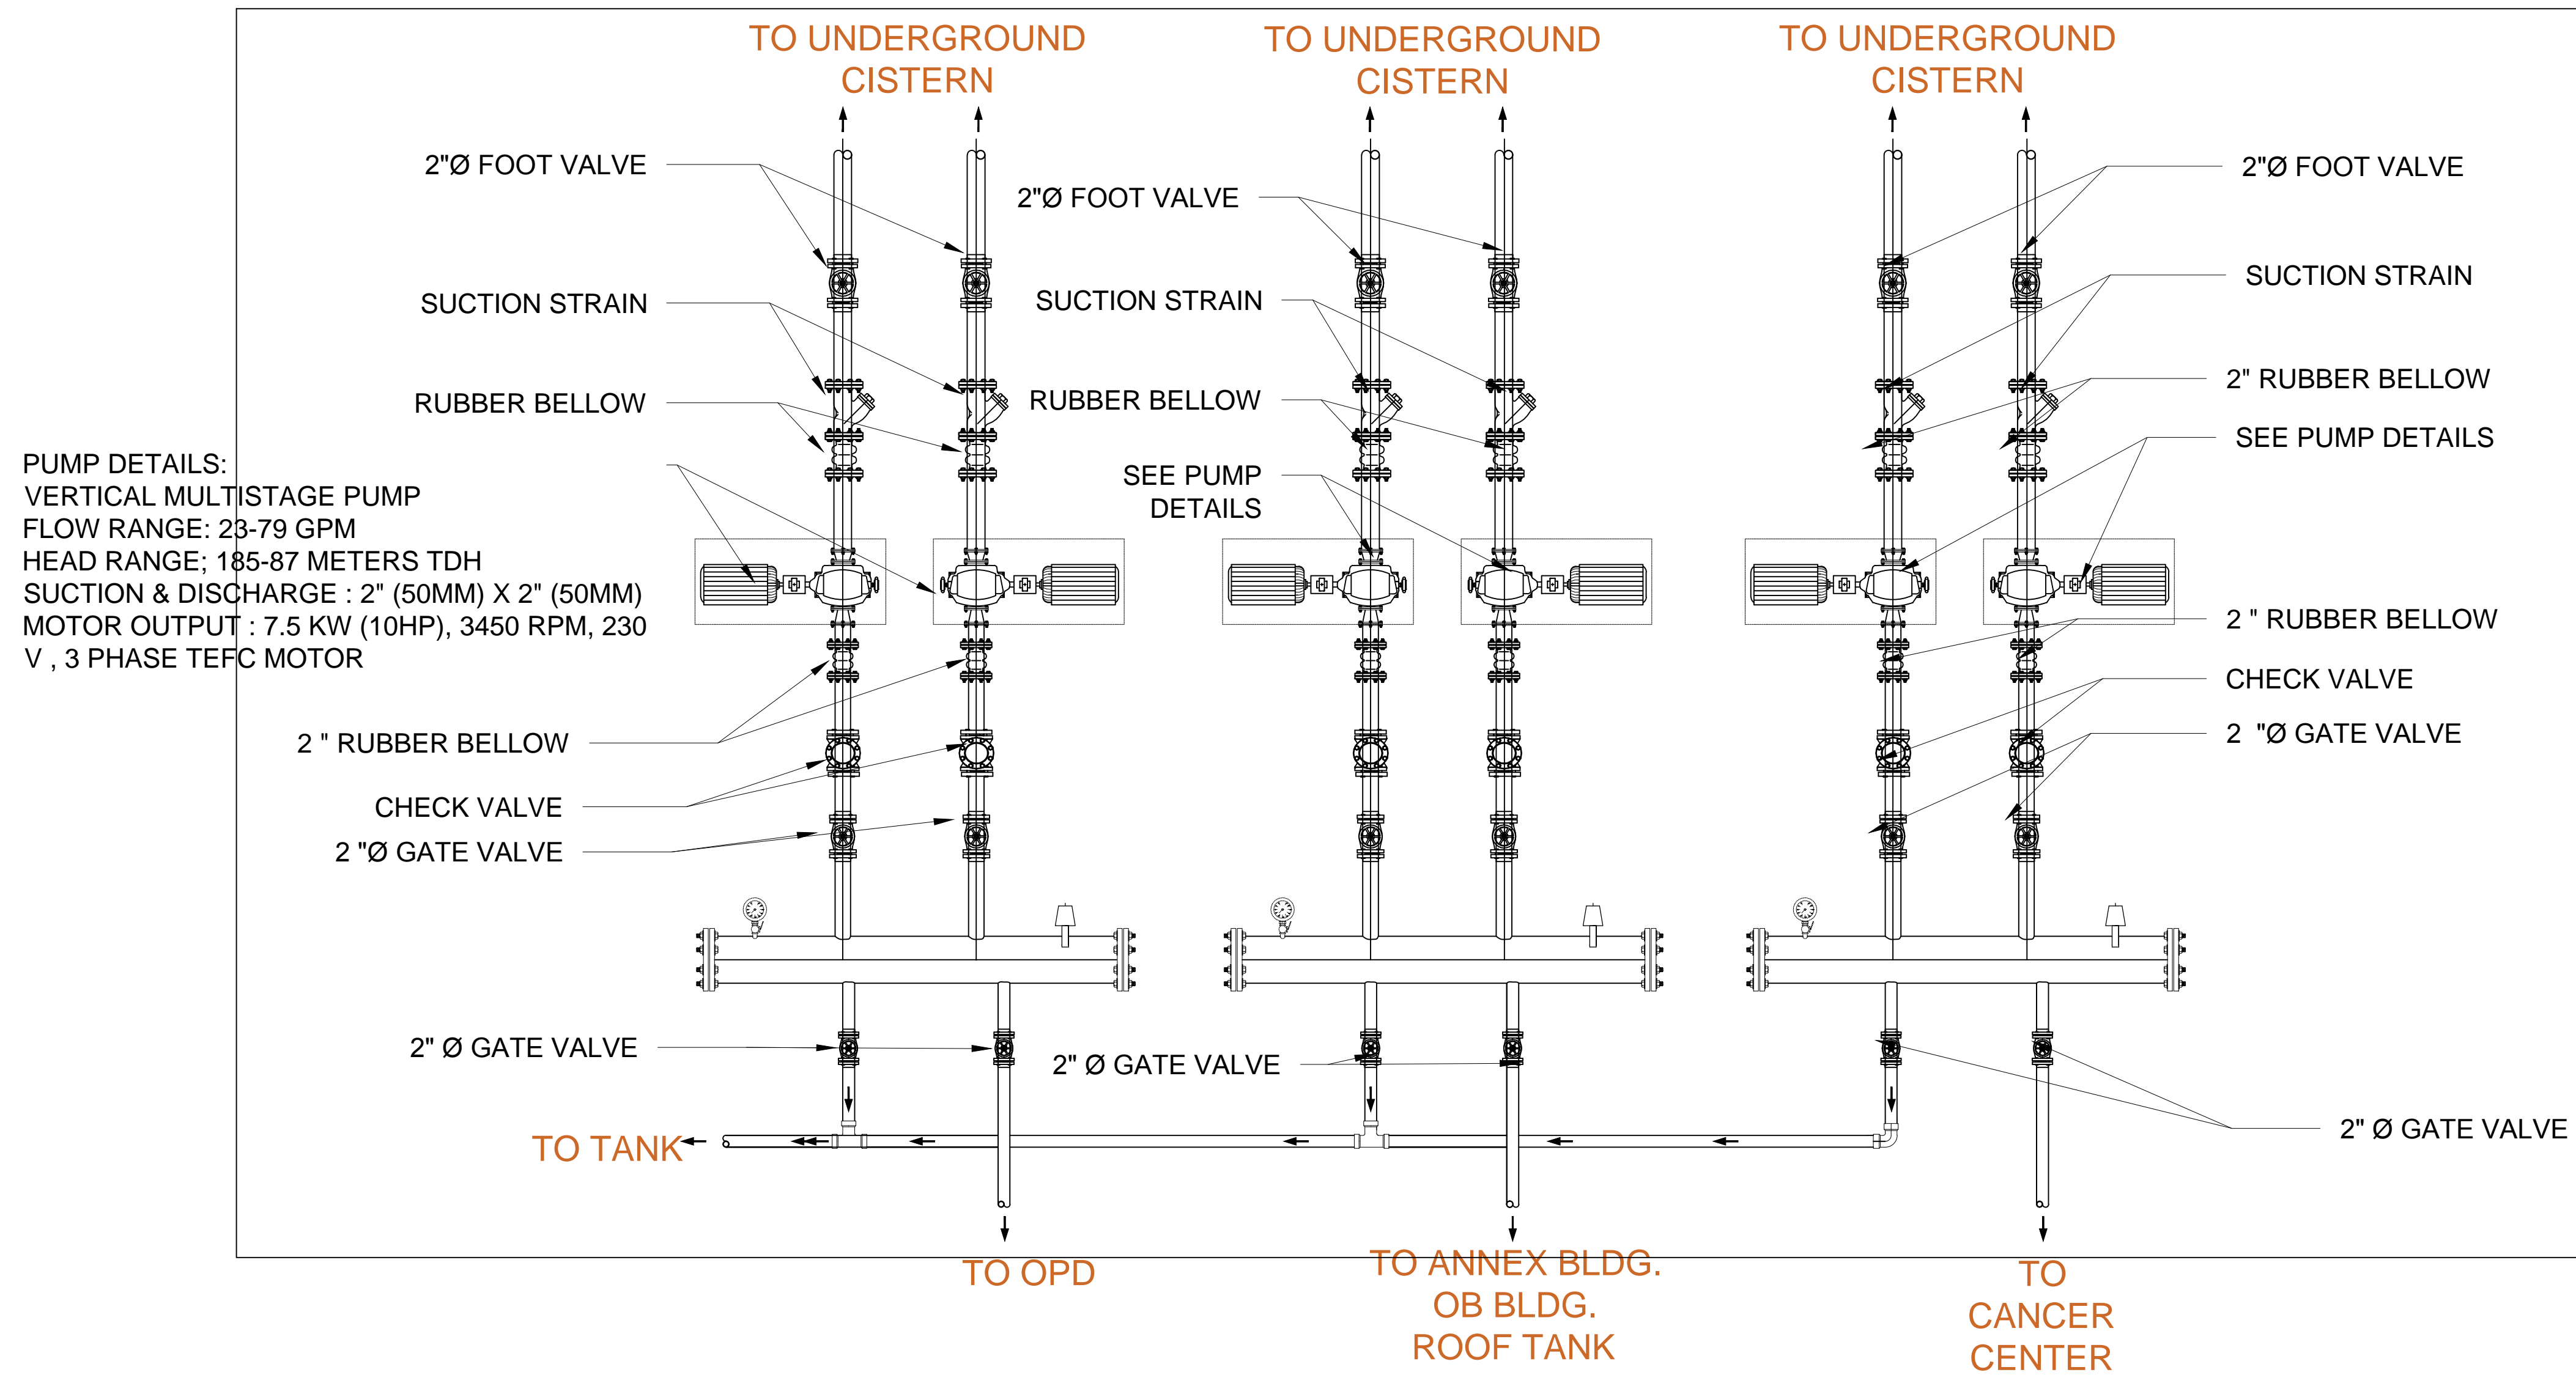

WATER PUMP CONNECTION DETAIL
 SCALE 1:20M

 <p>WEST VISAYAS STATE UNIVERSITY MEDICAL CENTER E. LOPEZ ST., JARO, ILOILO CITY, PHILIPPINES TEL. NO: (033) 3202431; FAX NO: (033) 3202623 E-MAIL ADDRESS: univhosp@iloilo.net</p>	WVSUMC - PPMDO OFFICE:	PRC NO:	PROJECT TITLE:	RECOMMENDING APPROVAL:	RECOMMENDING APPROVAL:	APPROVED BY:	SHEET CONTENTS:	DESIGNED BY:	SHEET NO:
		TIN:	DESIGN AND BUILD SCHEME FOR THE IMPROVEMENT/UPGARDING OF POTABLE WATER SUPPLY AND RE-USE OF WASTE WATER	JANE T. DELOS REYES, C.E.	DAVE ENDEL R. GELITO, III M.D., M.M. FPCS, FPSGS, FPALES	JOSELITO F. VILLARUZ M.D., Ph. D., FPPS	AS SHOWN	CHECKED BY:	
		PTR NO:		ENGINEER IV, HEAD - PHYSICAL PLANNING, MAINTENANCE DEVELOPMENT OFFICE	OIC- MEDICAL CENTER CHIEF	SUC PRESIDENT IV	DATE / PLACE:	DRAWN/CADD BY:	
		DATE / PLACE:	LOCATION: WVSUMC, E. LOPEZ ST., JARO, ILOILO CITY					P.J. MOLILA	